


Oak Plantation Improvement Masterplan

Legend

-  Site boundary
-  Proposed 2m wide flexipave path
-  Proposed 2m wide crushed stone path
-  Maintenance Area tarmac path
-  Proposed fencing
-  Proposed woodland / vegetation clearing
-  Existing waterway
-  Line of fence posts to be removed
-  Existing fence to be removed

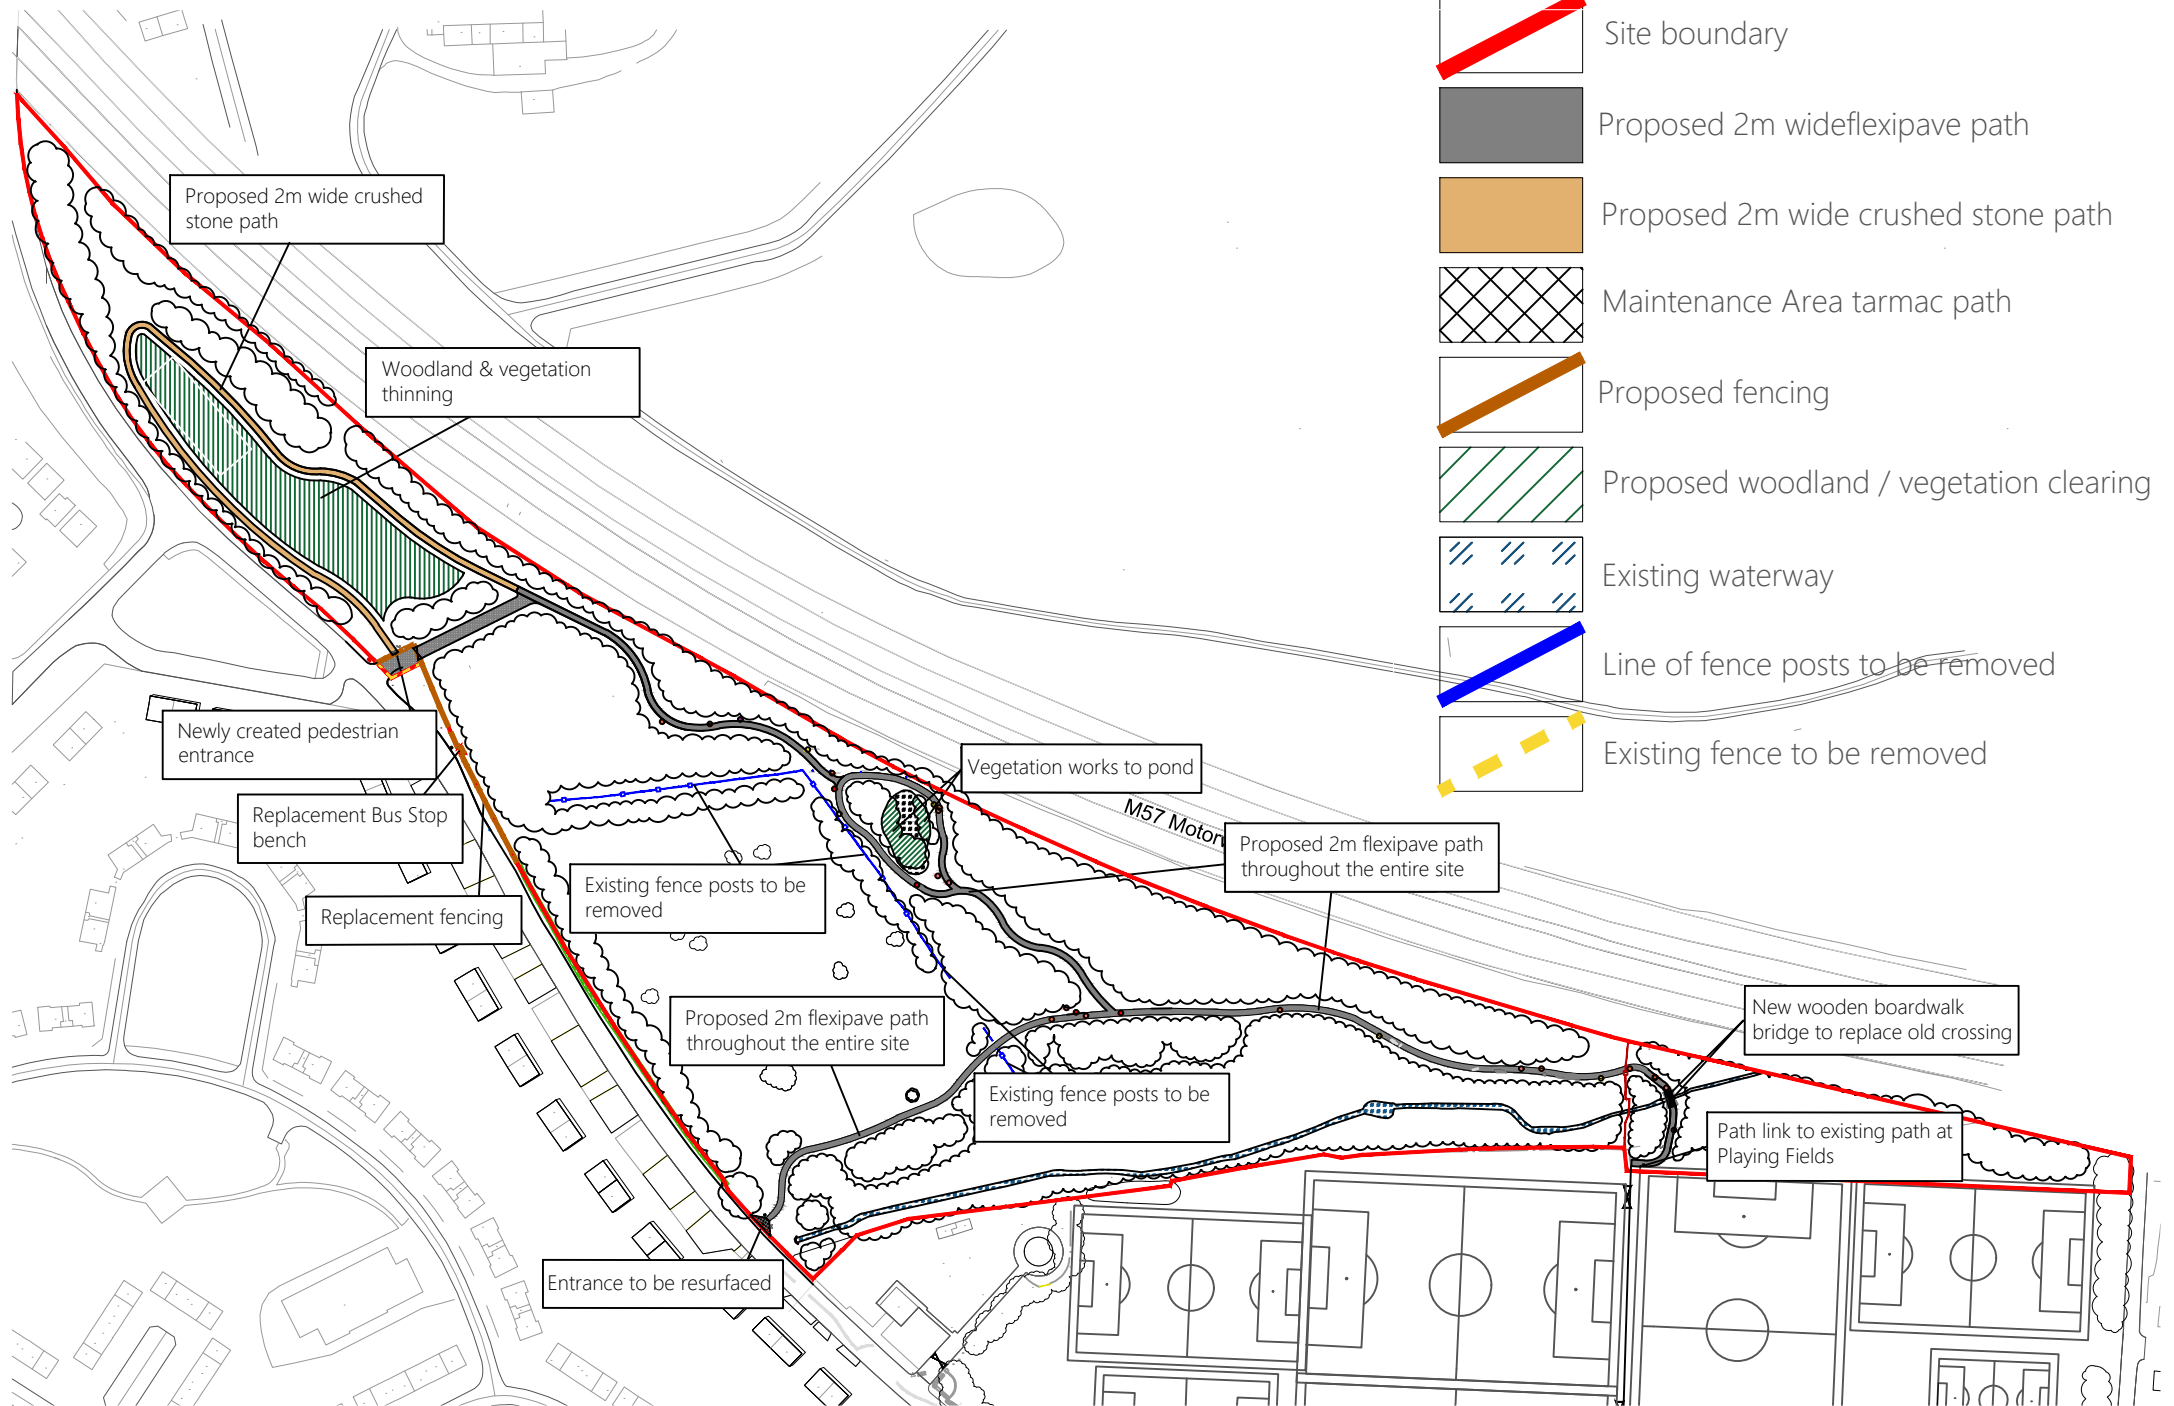

Proposed 2m wide crushed stone path

Woodland & vegetation thinning

Newly created pedestrian entrance

Replacement Bus Stop bench

Replacement fencing

Existing fence posts to be removed

Proposed 2m flexipave path throughout the entire site

Vegetation works to pond

Proposed 2m flexipave path throughout the entire site

Existing fence posts to be removed

Entrance to be resurfaced

M57 Motorway

New wooden boardwalk bridge to replace old crossing

Path link to existing path at Playing Fields