


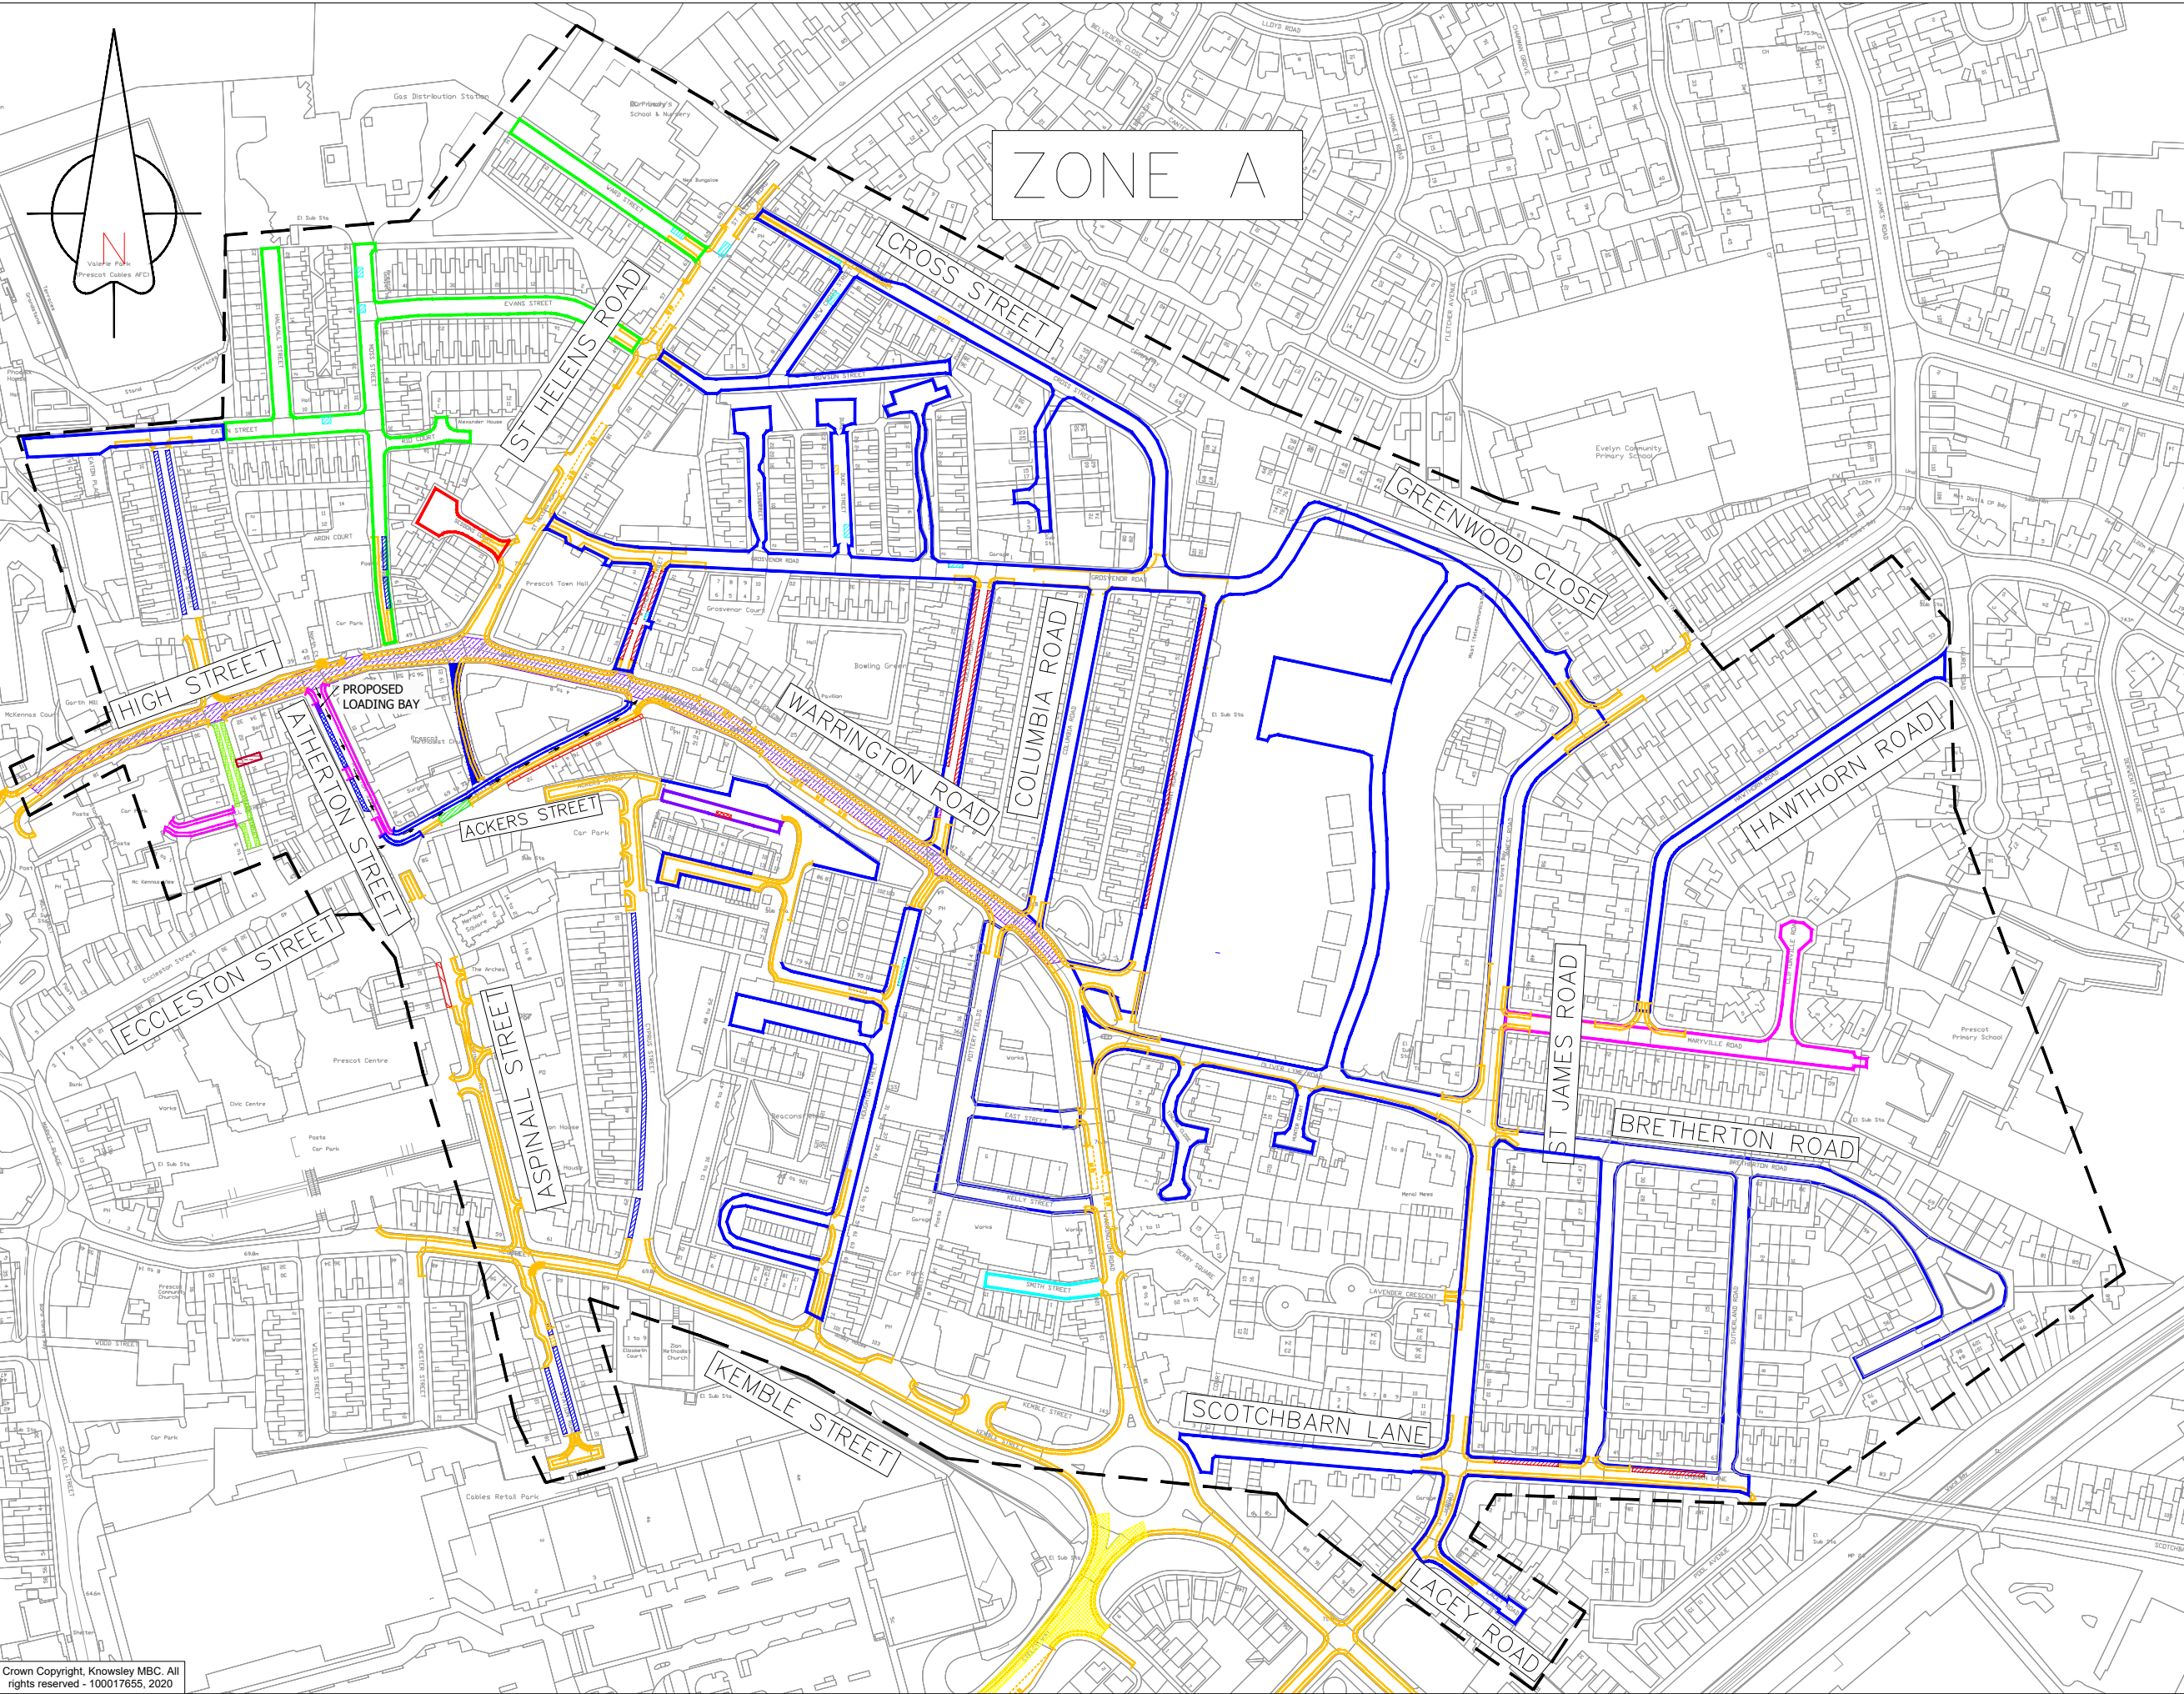

KEY

- Double yellow lines - Prohibition of waiting at any time to remain.
- Single yellow lines - Restriction of waiting - Specified days and times to remain.
- No stopping except Buses
- Prohibition of waiting, loading and unloading at any time to remain
- Proposed prohibition of waiting, loading and unloading at any time
- Existing permit parking area(Mon - Fri, 8am - 5pm) to become permit parking area (at all times)
- Proposed permit parking area (at all times)
- Existing permit parking area to remain (at all times)
- Existing experimental permit parking areas (Mon-Fri, 9am-6pm) to become permit parking area (at all times)
- Existing permit parking area (Mon-Sat,7am-7pm) to become permit parking area (At all times)
- Existing permit parking area (7am-7pm) to become permit parking area (At all times)
- Proposed prohibition of waiting, loading and unloading at any time
- Permit holders only to remain
- Proposed permit holders only
- Proposed Loading Bay (Mon-Sat, 9am-4pm) and Permit Parking area outside these hours
- Proposed No Loading & Unloading 7am-930am and 330pm-6pm
- Resident permit holders only to be removed and replaced by PPA
- Disabled badge holders only
- Advisory disabled bay
- Limited waiting - 20 minutes
- Mon-Sat 8am-6pm 1 hour no return within 1 hour (Except permit holders)
- No waiting / loading at any time
- No waiting - Doctor permit holders & Ambulances only
- No stopping except Taxis
- Loading only - Mon-Sat 8am-6pm
- No stopping Mon-Fri, 8am-5pm
- Proposed scheme boundary

Knowsley Council
Department of Regeneration,
Economy and Skills
PO Box 24 Archway Road
Huyton
Knowsley
Merseyside L36 9YU

PROJECT TITLE
**PRESCOT
PARKING MANAGEMENT SCHEME
ZONE A**

DRAWING INFORMATION
**PROPOSED TRAFFIC
REGULATION ORDERS**

Design By	LT	Design Date	28/08/2024
Drawn By	LT	Drawn Date	28/08/2024
Checked By	KM	Checked Date	28/08/2024
Approved By	KM	Approved Date	28/08/2024
Drawing Status	DETAILED DESIGN	Drawing Scale	NTS
Drawing Number	PT/TM/6544 - A	Revision	A