


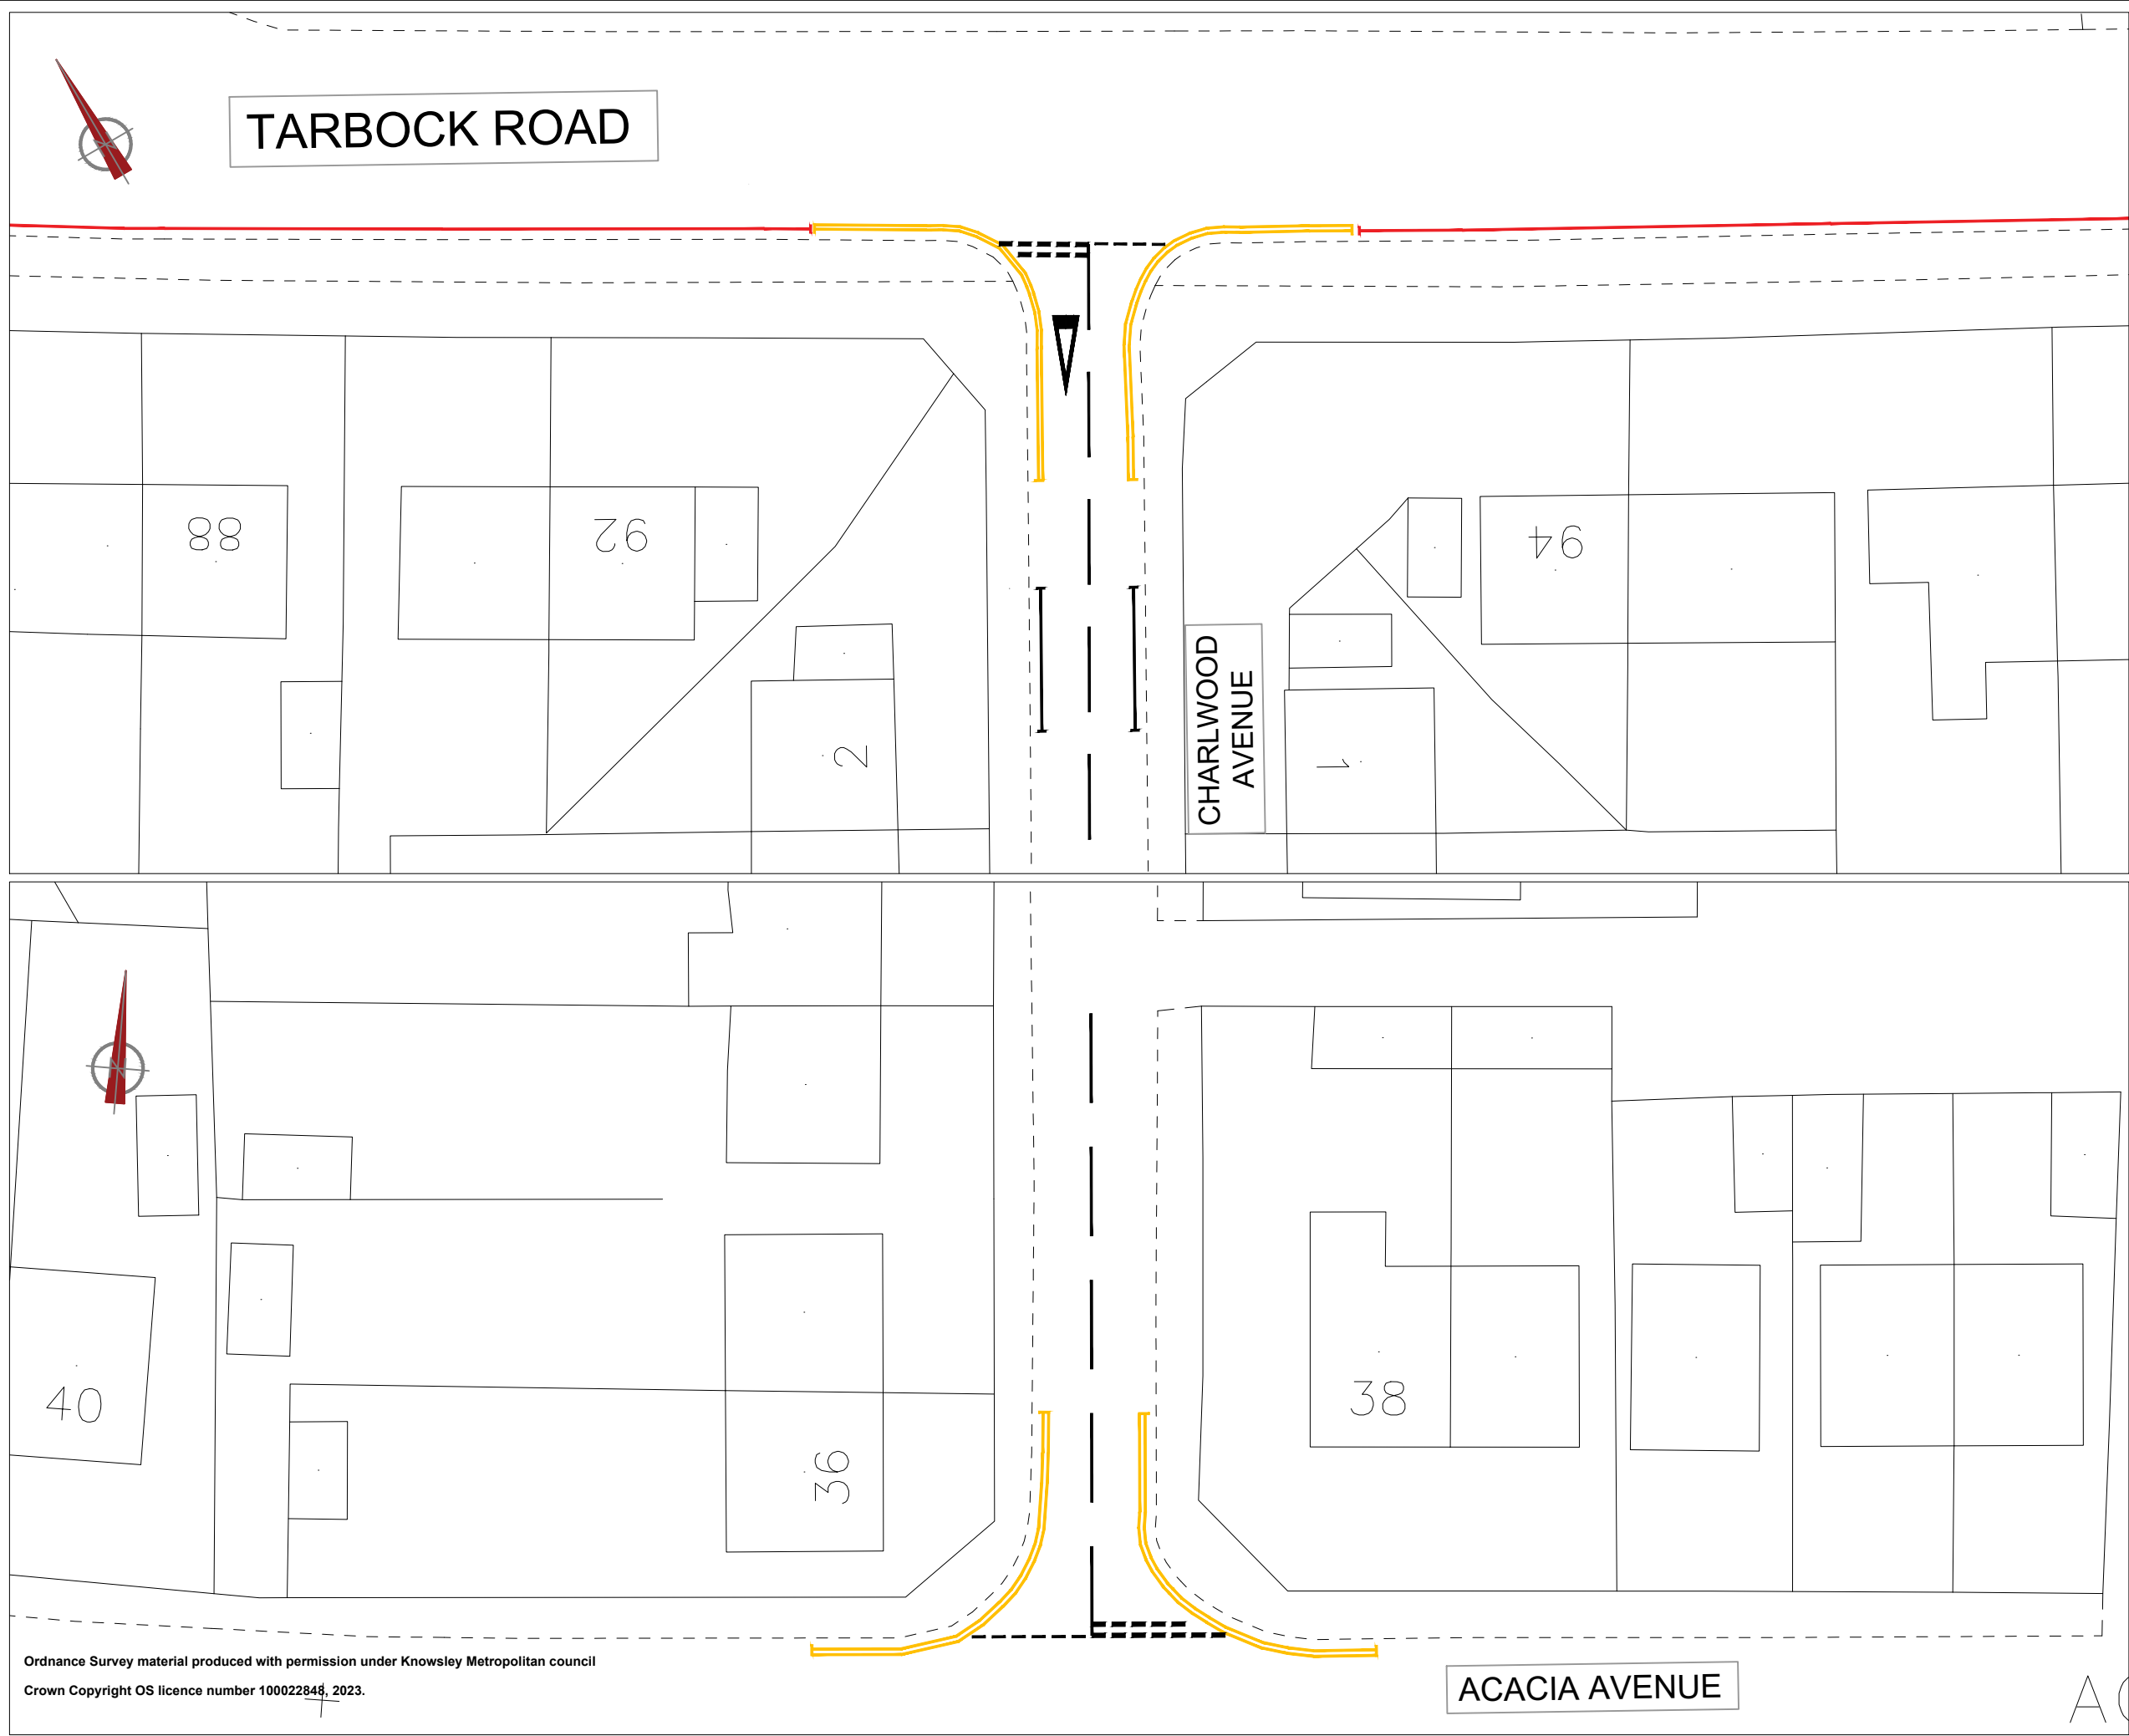

Ordnance Survey material produced with permission under Knowsley Metropolitan council
Crown Copyright OS licence number 100022848, 2023.

- NOTES:
- DO NOT SCALE THIS DRAWING
 - ALL MEASUREMENTS IN MILLIMETERS UNLESS STATED OTHERWISE

KEY

EXISTING SINGLE YELLOW LINE - NO STOPPING MONDAY - SATURDAY, 8 AM - 6 PM

PROPOSED DOUBLE YELLOW LINES

EXISTING H-BARS

REV	DESCRIPTION	BY	DATE
FOR INFORMATION			



Knowsley Council

HIGHWAYS & CAPITAL DELIVERY

Nutgrove Villa | Griffiths Road | Huyton | L36 9GA
www.knowsley.gov.uk

CHARLWOOD AVENUE, HUYTON

JOB TITLE:

DOUBLE YELLOW LINES

DRAWING TITLE:

PT/TM/8368

0

DRAWING NUMBER:

REV:

LC	AB	RT	NTS
DRAWN:	CHECKED:	APPROVED:	
JUN 25	JUN 25	JUN 25	
DATE:	DATE:	DATE:	SCALE @A3: