


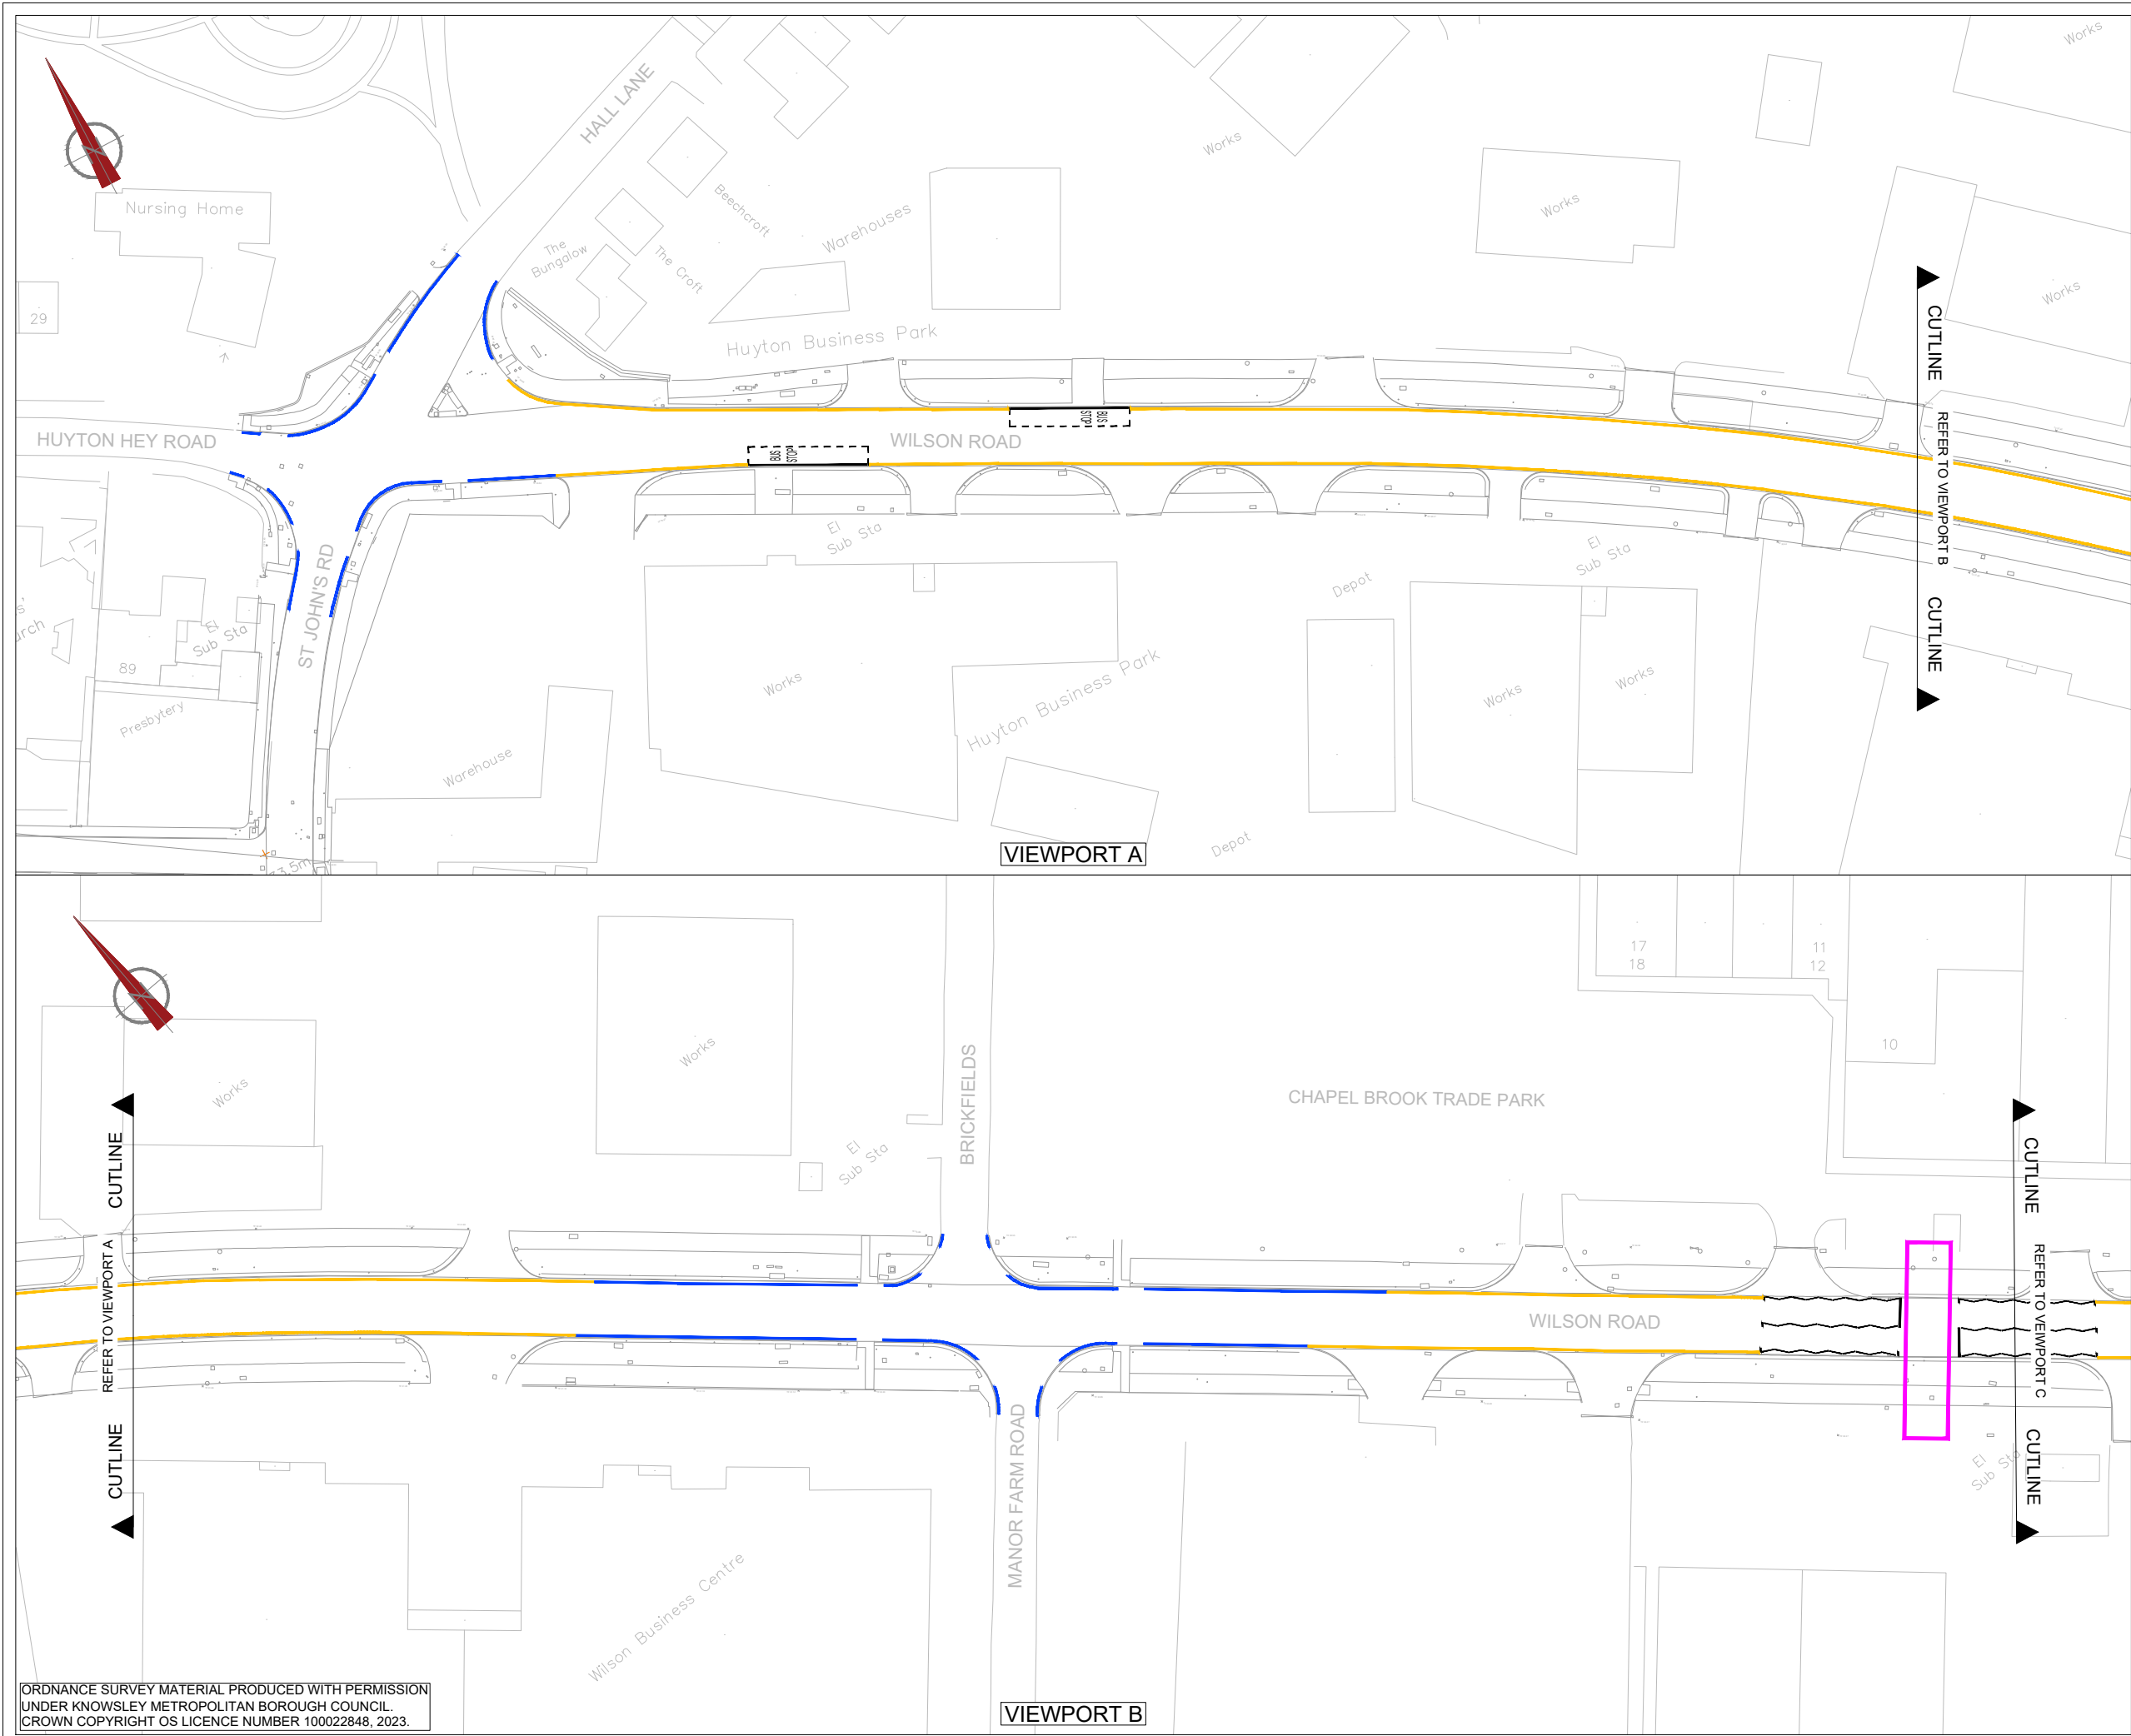

NOTES:

- DO NOT SCALE THIS DRAWING
- ALL MEASUREMENTS IN MILLIMETERS UNLESS STATED OTHERWISE

KEY

EXISTING DOUBLE YELLOW LINES

PROPOSED DOUBLE YELLOW LINES

PROPOSED SIGNALISED CONTROLLED CROSSING LOCATION

REV	DESCRIPTION	BY	DATE
FOR INFORMATION			

STATUS:



Knowsley Council

HIGHWAYS & CAPITAL DELIVERY

Nutgrove Villa | Griffiths Road | Huyton | L36 9GA
www.knowsley.gov.uk

WILSON ROAD, HUYTON

JOB TITLE:

DOUBLE YELLOW LINES

DRAWING TITLE:

PT/TM/8398

DRAWING NUMBER:

0

REV:

SC	SP	RT	1:1000
DRAWN:	CHECKED:	APPROVED:	
AUG 25	AUG 25	AUG 25	
DATE:	DATE:	DATE:	SCALE @A3:

ORDNANCE SURVEY MATERIAL PRODUCED WITH PERMISSION
UNDER KNOWSLEY METROPOLITAN BOROUGH COUNCIL.
CROWN COPYRIGHT OS LICENCE NUMBER 100022848, 2023.