


Sideview 2.04 from BSCAT
 Last saved by HOU/GFT/ML (2025-10-01) Last Printed: 2025-10-01 Filename: C:\P\WORKING\AECOM\UK\PW\BENTLEY.COM\AECOM\UK_MLT-STATIONING\264262\6070366-ACM-HGN-ZZ-DR-TR-010001.DWG

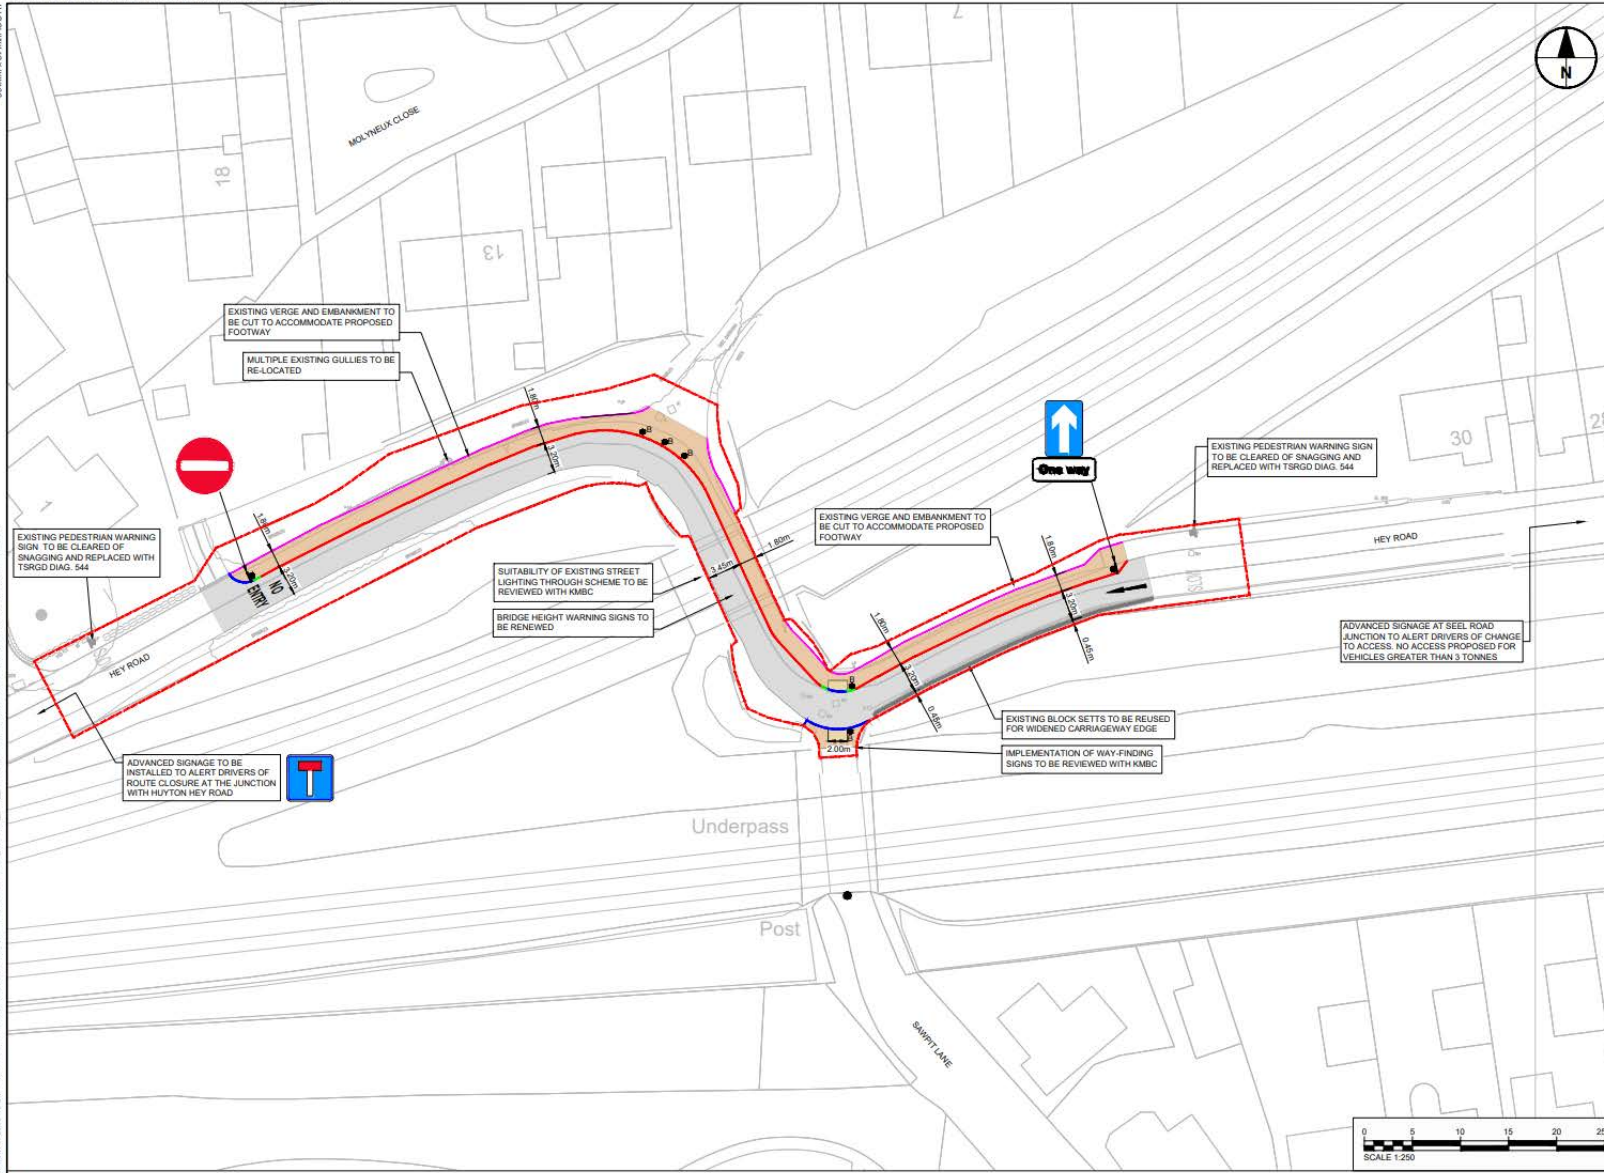

KEY			
SCHEME EXTENT		UNCONTROLLED CROSSING TACTILES	
EXISTING LAYOUT		ROAD MARKINGS	
PROPOSED HALF-BATTERED KERB		RELOCATED BLOCK SETTS	
PROPOSED TRANSITION KERB		PROPOSED BOLLARD	
PROPOSED EDGING		PROPOSED SIGN AND POST	
PROPOSED BULLNOSE DROPPED KERB		EXISTING SIGN AND POST	
PEDESTRIAN FOOTWAY			
EXISTING CARRIAGEWAY			

AECOM

PROJECT
Hey Road

CLIENT




CONSULTANT

AECOM
 100 Embankment,
 Cathedral Approach
 Manchester, M3 7FB
 +44-(0)161-601-1700
 www.aecom.com

NOTES

- THIS DRAWING USES OS MAPPING RECEIVED FROM KMBIC ON 24/09/2025, AND ON TOPOGRAPHICAL SURVEY INFORMATION RECEIVED FROM KMBIC ON 29/07/25. DIMENSIONS AND LEVELS ARE IN METRES UNLESS OTHERWISE SPECIFIED.
- DO NOT SCALE FROM THESE DRAWINGS. USE PRINTED DIMENSIONS ONLY.
- ANY DISCREPANCIES BETWEEN ON SITE CONDITIONS AND DESIGN IS TO BE BROUGHT TO THE ATTENTION OF THE PROJECT MANAGER.
- ANY SIGNAGE AND LINGING SHOWN ON THIS DRAWING ARE INDICATIVE ONLY.

KEY PLAN

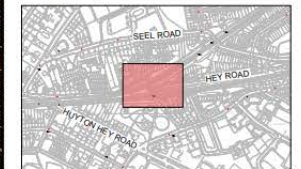

REVISION HISTORY

REV	DESCRIPTION	DATE
P01	First issue	30/09/25

QUALITY REVIEW INITIALS

DESIGNER	DRAWN	CHECKED	APPROVED
DL	DL	LH	DO
24/09/25	24/09/25	24/09/25	30/09/25

STATUS

Suitable for authorisation

S4

SHEET TITLE

HEY ROAD
 CONCEPT DESIGN
 OPTION 1A

SCALE

1:250 @ A1

PROJECT NUMBER

60762685

SHEET NUMBER

60762685-ACM-HGN-ZZ-DR-TR-010001

REVISION

P01