




SHEET NUMBER	REVISION
60761194-ACM-HGN-XX-DR-TR-000002	P0

KEY

EXISTING KERB		PROPOSED VERGE	
PROPOSED DROPPED KERB		PROPOSED UNCONTROLLED CROSSING TACTILE PAVING	
PROPOSED FULL HEIGHT KERB		ROAD MARKINGS	
PROPOSED EDGE KERB		BLACK HIGH FRICTION SURFACING	
PROPOSED FOOTWAY			
PROPOSED CONTROLLED CROSSING TACTILE PAVING			

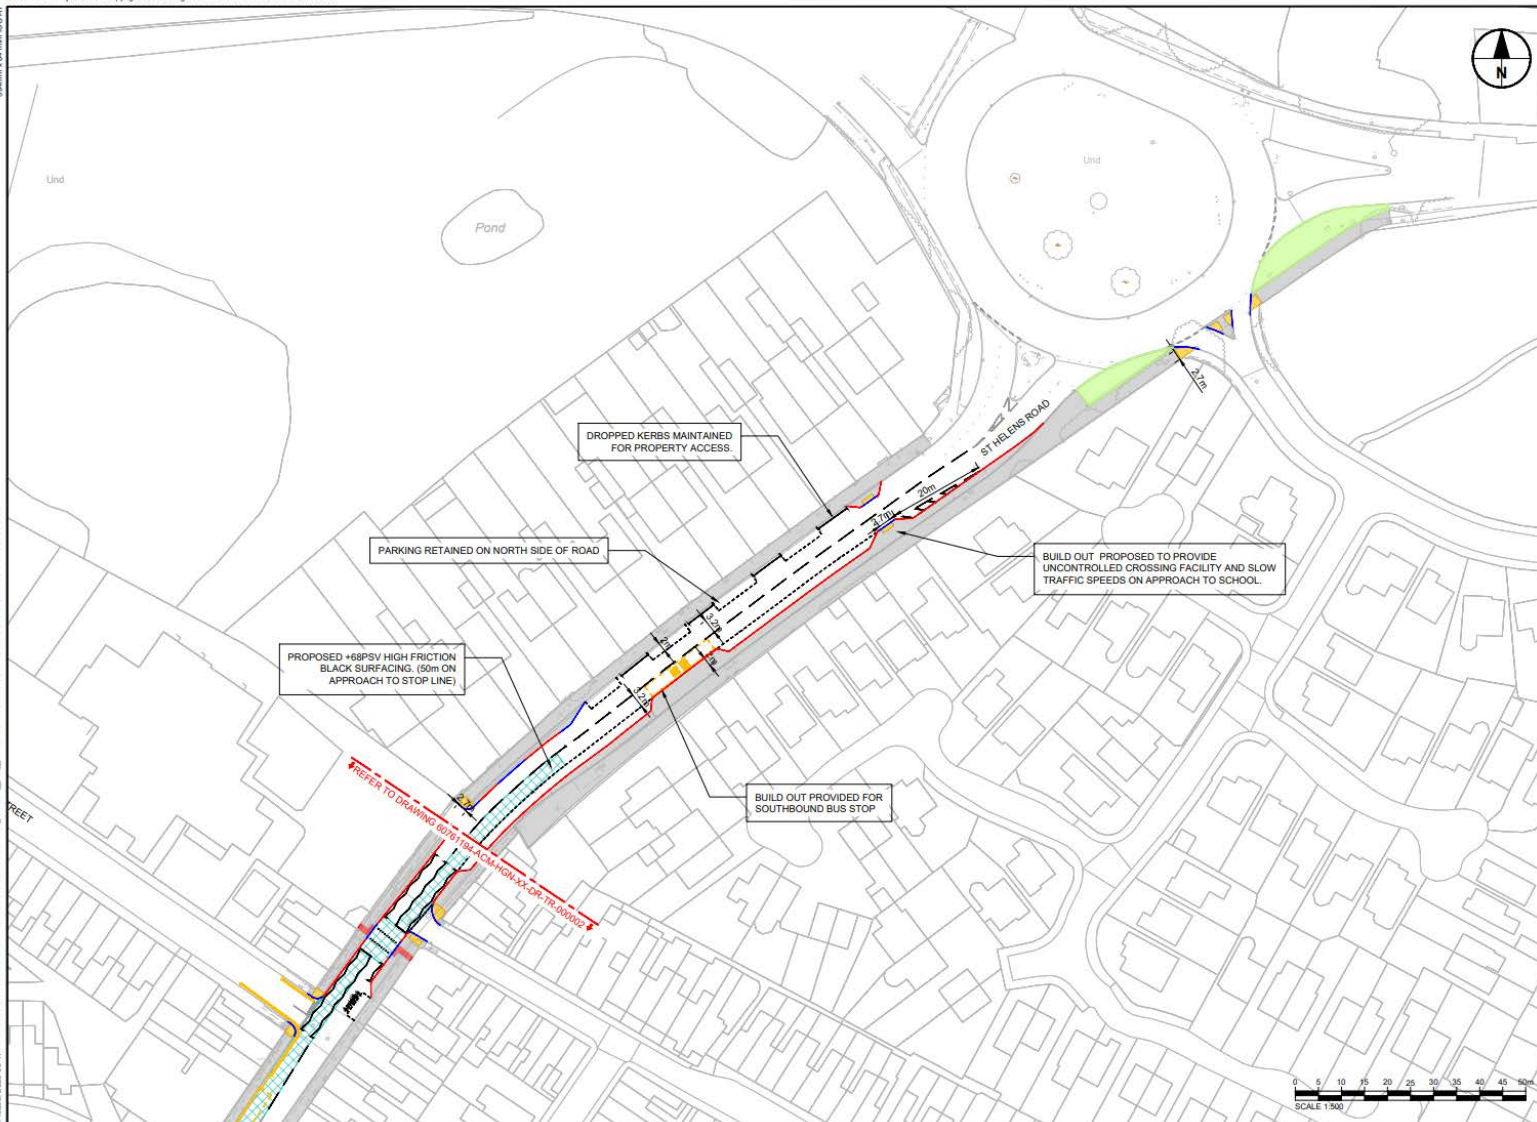

EXISTING KERB		PROPOSED VERGE	
PROPOSED DROPPED KERB		PROPOSED UNCONTROLLED CROSSING TACTILE PAVING	
PROPOSED FULL HEIGHT KERB		ROAD MARKINGS	
PROPOSED EDGE KERB		BLACK HIGH FRICTION SURFACING	
PROPOSED FOOTWAY			
PROPOSED CONTROLLED CROSSING TACTILE PAVING			

ST HELENS ROAD
ROAD SAFETY SCHEME

Knowsley Council

AECOM

2 City Walk Leads

0113 301 8400
www.ascom.co

1. THIS DRAWING IS PRODUCED ON OS MAPPING RECEIVED BY KNOWSLEY COUNCIL ON 29/07/2025 AND TOPOGRAPHICAL SURVEY RECEIVED ON 14/07/2025.
2. DIMENSIONS AND LEVELS ARE IN METERS UNLESS OTHERWISE SPECIFIED.
3. DO NOT SCALE FROM THESE DRAWINGS. USE PRINTED DIMENSIONS ONLY.
4. ANY DISCREPANCIES BETWEEN ON SITE CONDITIONS AND DESIGN IS TO BE BROUGHT TO THE ATTENTION OF THE PROJECT MANAGER.

REV	DESCRIPTION	DATE
P01	First Issue	12/01

DESIGNER	DRAWN	CHECKED	APPROVED
TD	TD	MH	SP
12/09/25	12/09/25	12/09/25	12/09/25

Work in progress

S0

ST HELENS ROAD
GENERAL ARRANGEMENT
SHEET 1 OF 2

SCALE
1:500 @ A1

PROJECT NUMBER

SHEET NUMBER

REVISION

60761194-ACM-HGN-XX-DR-TR-000001

P01