

NOTES:

No reproductions without Authority.

Do not scale, use only figured dimensions.

The contractor is to check all dimensions on site and report any discrepancies to the Project Manager or Site Supervisor.

This drawing is to be read in conjunction with all other standard documentation.

Ordnance Survey material produced with permission under Knowsley Metropolitan Borough Council Crown Copyright OS licence number 100022848, 2023.

-  Existing Double Yellow Lines (No Waiting At Any Time)
-  Proposed Double Yellow Lines (No Waiting At Any Time)
-  Proposed H Bars/Access Protection Markings

REV	DESCRIPTION	BY	DATE
STATUS: FOR INFORMATION			





Knowsley Council

**HIGHWAYS & CAPITAL DELIVERY
MAJOR PROJECTS TEAM**

PO Box 21 | Archway Road | Huyton | L36 9YU
www.knowsley.gov.uk

Roughwood Drive Restrictions			
PROJECT NAME: SHEET 1 of 2			
DRAWING NUMBER: PT/TM/8106/01		REV: 0	
MT	JF	KM	1:500
<small>DRAWN:</small>	<small>CHECKED:</small>	<small>APPROVED:</small>	
JUL 25	JUL 25	JUL 25	<small>SCALE @A3</small>
<small>DATE:</small>	<small>DATE:</small>	<small>DATE:</small>	

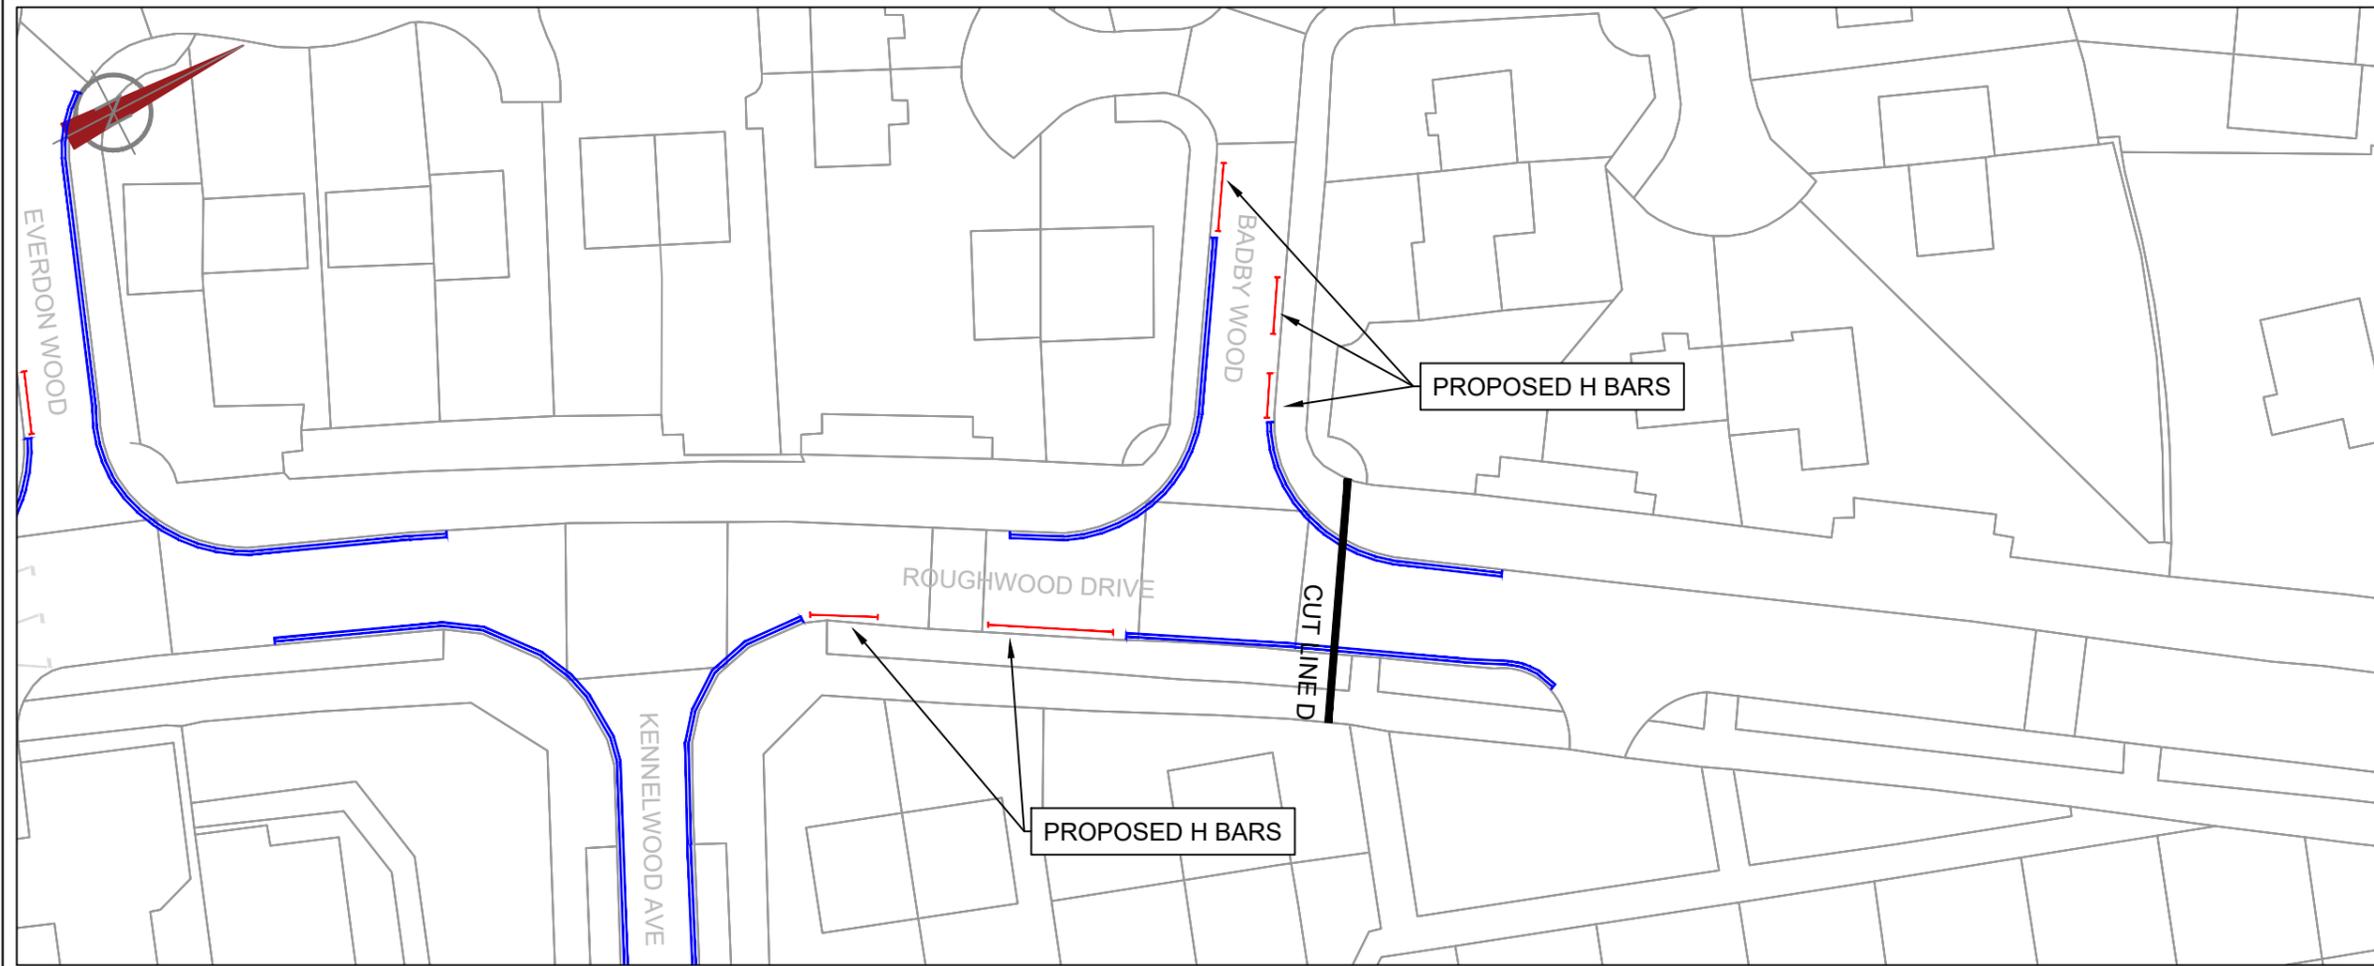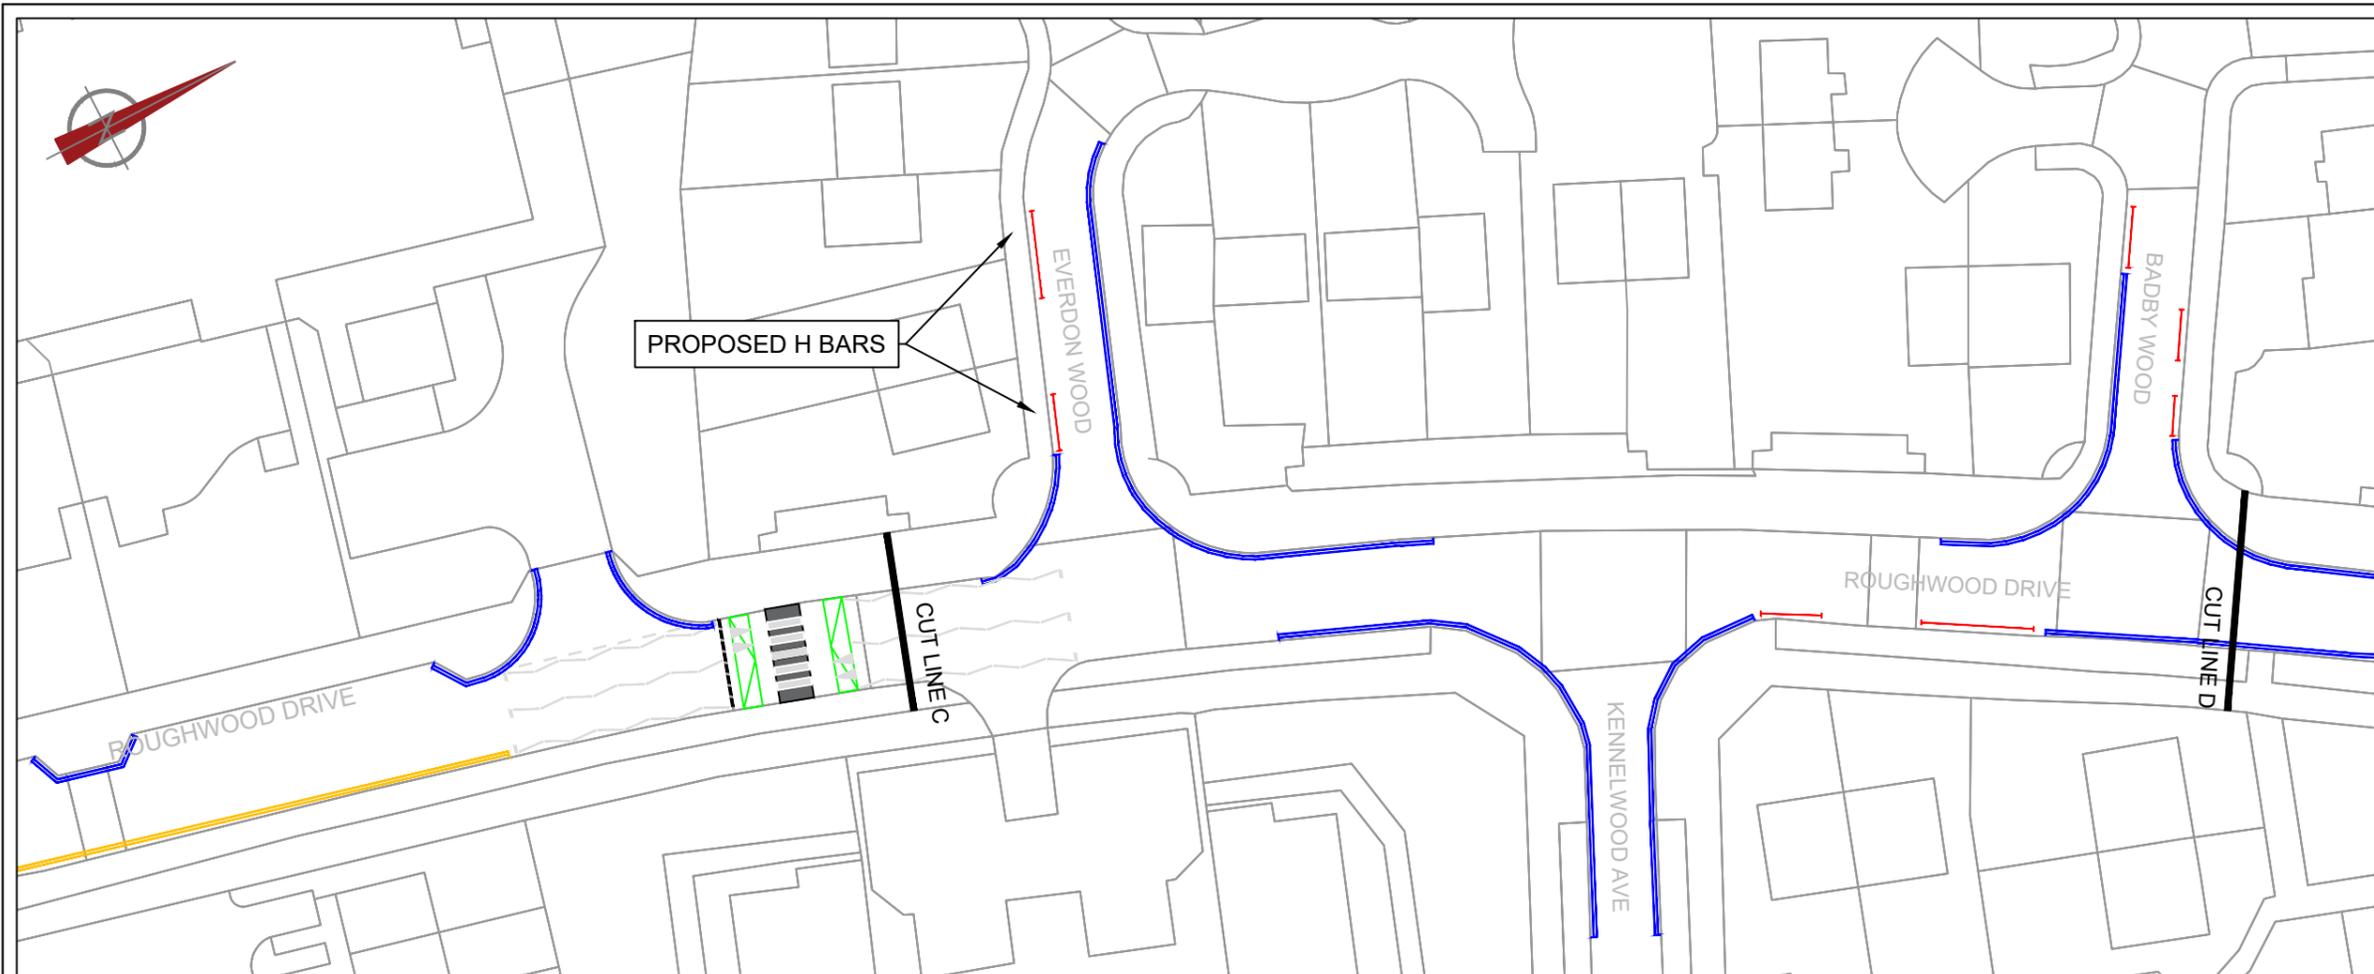

NOTES:

No reproductions without Authority.

Do not scale, use only figured dimensions.

The contractor is to check all dimensions on site and report any discrepancies to the Project Manager or Site Supervisor.

This drawing is to be read in conjunction with all other standard documentation.

Ordnance Survey material produced with permission under Knowsley Metropolitan Borough Council Crown Copyright OS licence number 100022848, 2023.

-  Existing Double Yellow Lines (No Waiting At Any Time)
-  Proposed Double Yellow Lines (No Waiting At Any Time)
-  Proposed H Bars/Access Protection Markings

REV	DESCRIPTION	BY	DATE
FOR INFORMATION			



Knowsley Council

**HIGHWAYS & CAPITAL DELIVERY
MAJOR PROJECTS TEAM**

PO Box 21 | Archway Road | Huyton | L36 9YU
www.knowsley.gov.uk

Roughwood Drive Restrictions

PROJECT NAME:		SHEET 2 of 2	
DRAWING NUMBER:		PT/TM/8106/02	0

MT	JF	KM	1:500
<small>DRAWN:</small>	<small>CHECKED:</small>	<small>APPROVED:</small>	
JUL 25	JUL 25	JUL 25	
<small>DATE:</small>	<small>DATE:</small>	<small>DATE:</small>	<small>SCALE @A3:</small>