

Pell Frischmann
 St Andrews Business Park, Mold,
 CH7 1XB
 Telephone +44 (0)1352 706 232
 www.pellfrischmann.com




Project: **MILL LANE KIRKBY**

Drawing Title: **PROPOSED PEDESTRIAN & SPEED REDUCTION MEASURES**

Drawing Status			
	Name	Date	Status Code
Drawn	C. PEARSON	04.12.23	S3
Designed	C. PEARSON	04.12.23	Scale NTS
Eng Chk	M. SHARP	04.12.23	Revision P02
Approved	C. AMOS	04.12.23	
Drawing No.	PEF	HGN	XX DR D 0001
108083			

PC2	Speed cushions added	CC	CC	CC	CC
REV	DESCRIPTION	DATE	BY	CHKD	DATE

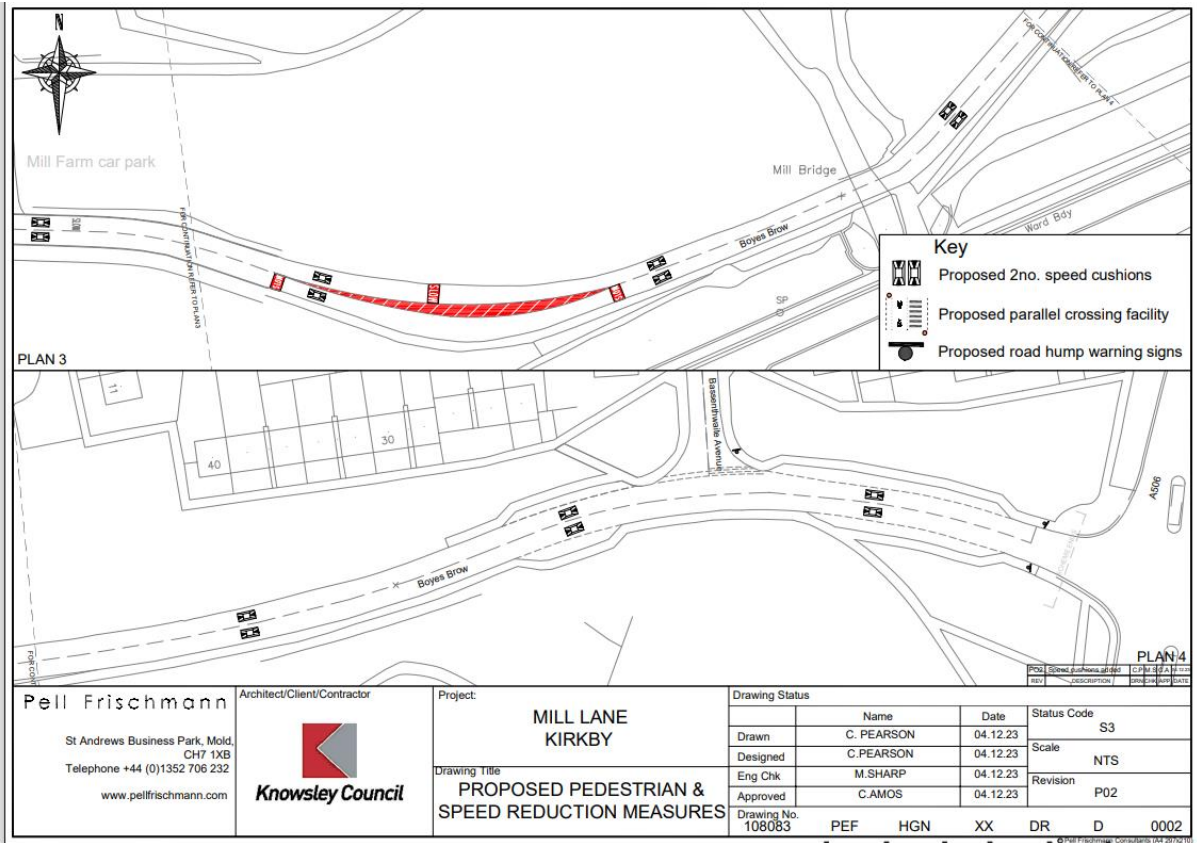

Key

- Proposed 2no. speed cushions
- Proposed parallel crossing facility
- Proposed road hump warning signs

Pell Frischmann
 St Andrews Business Park, Mold,
 CH7 1XB
 Telephone +44 (0)1352 706 232
 www.pellfrischmann.com

Architect/Client/Contractor

Knowsley Council

Project:
**MILL LANE
 KIRKBY**
 Drawing Title
**PROPOSED PEDESTRIAN &
 SPEED REDUCTION MEASURES**

Drawing Status			
	Name	Date	Status Code
Drawn	C. PEARSON	04.12.23	S3
Designed	C. PEARSON	04.12.23	Scale NTS
Eng Chk	M. SHARP	04.12.23	Revision P02
Approved	C. AMOS	04.12.23	
Drawing No. 108083	PEF	HGN	XX DR D 0002