


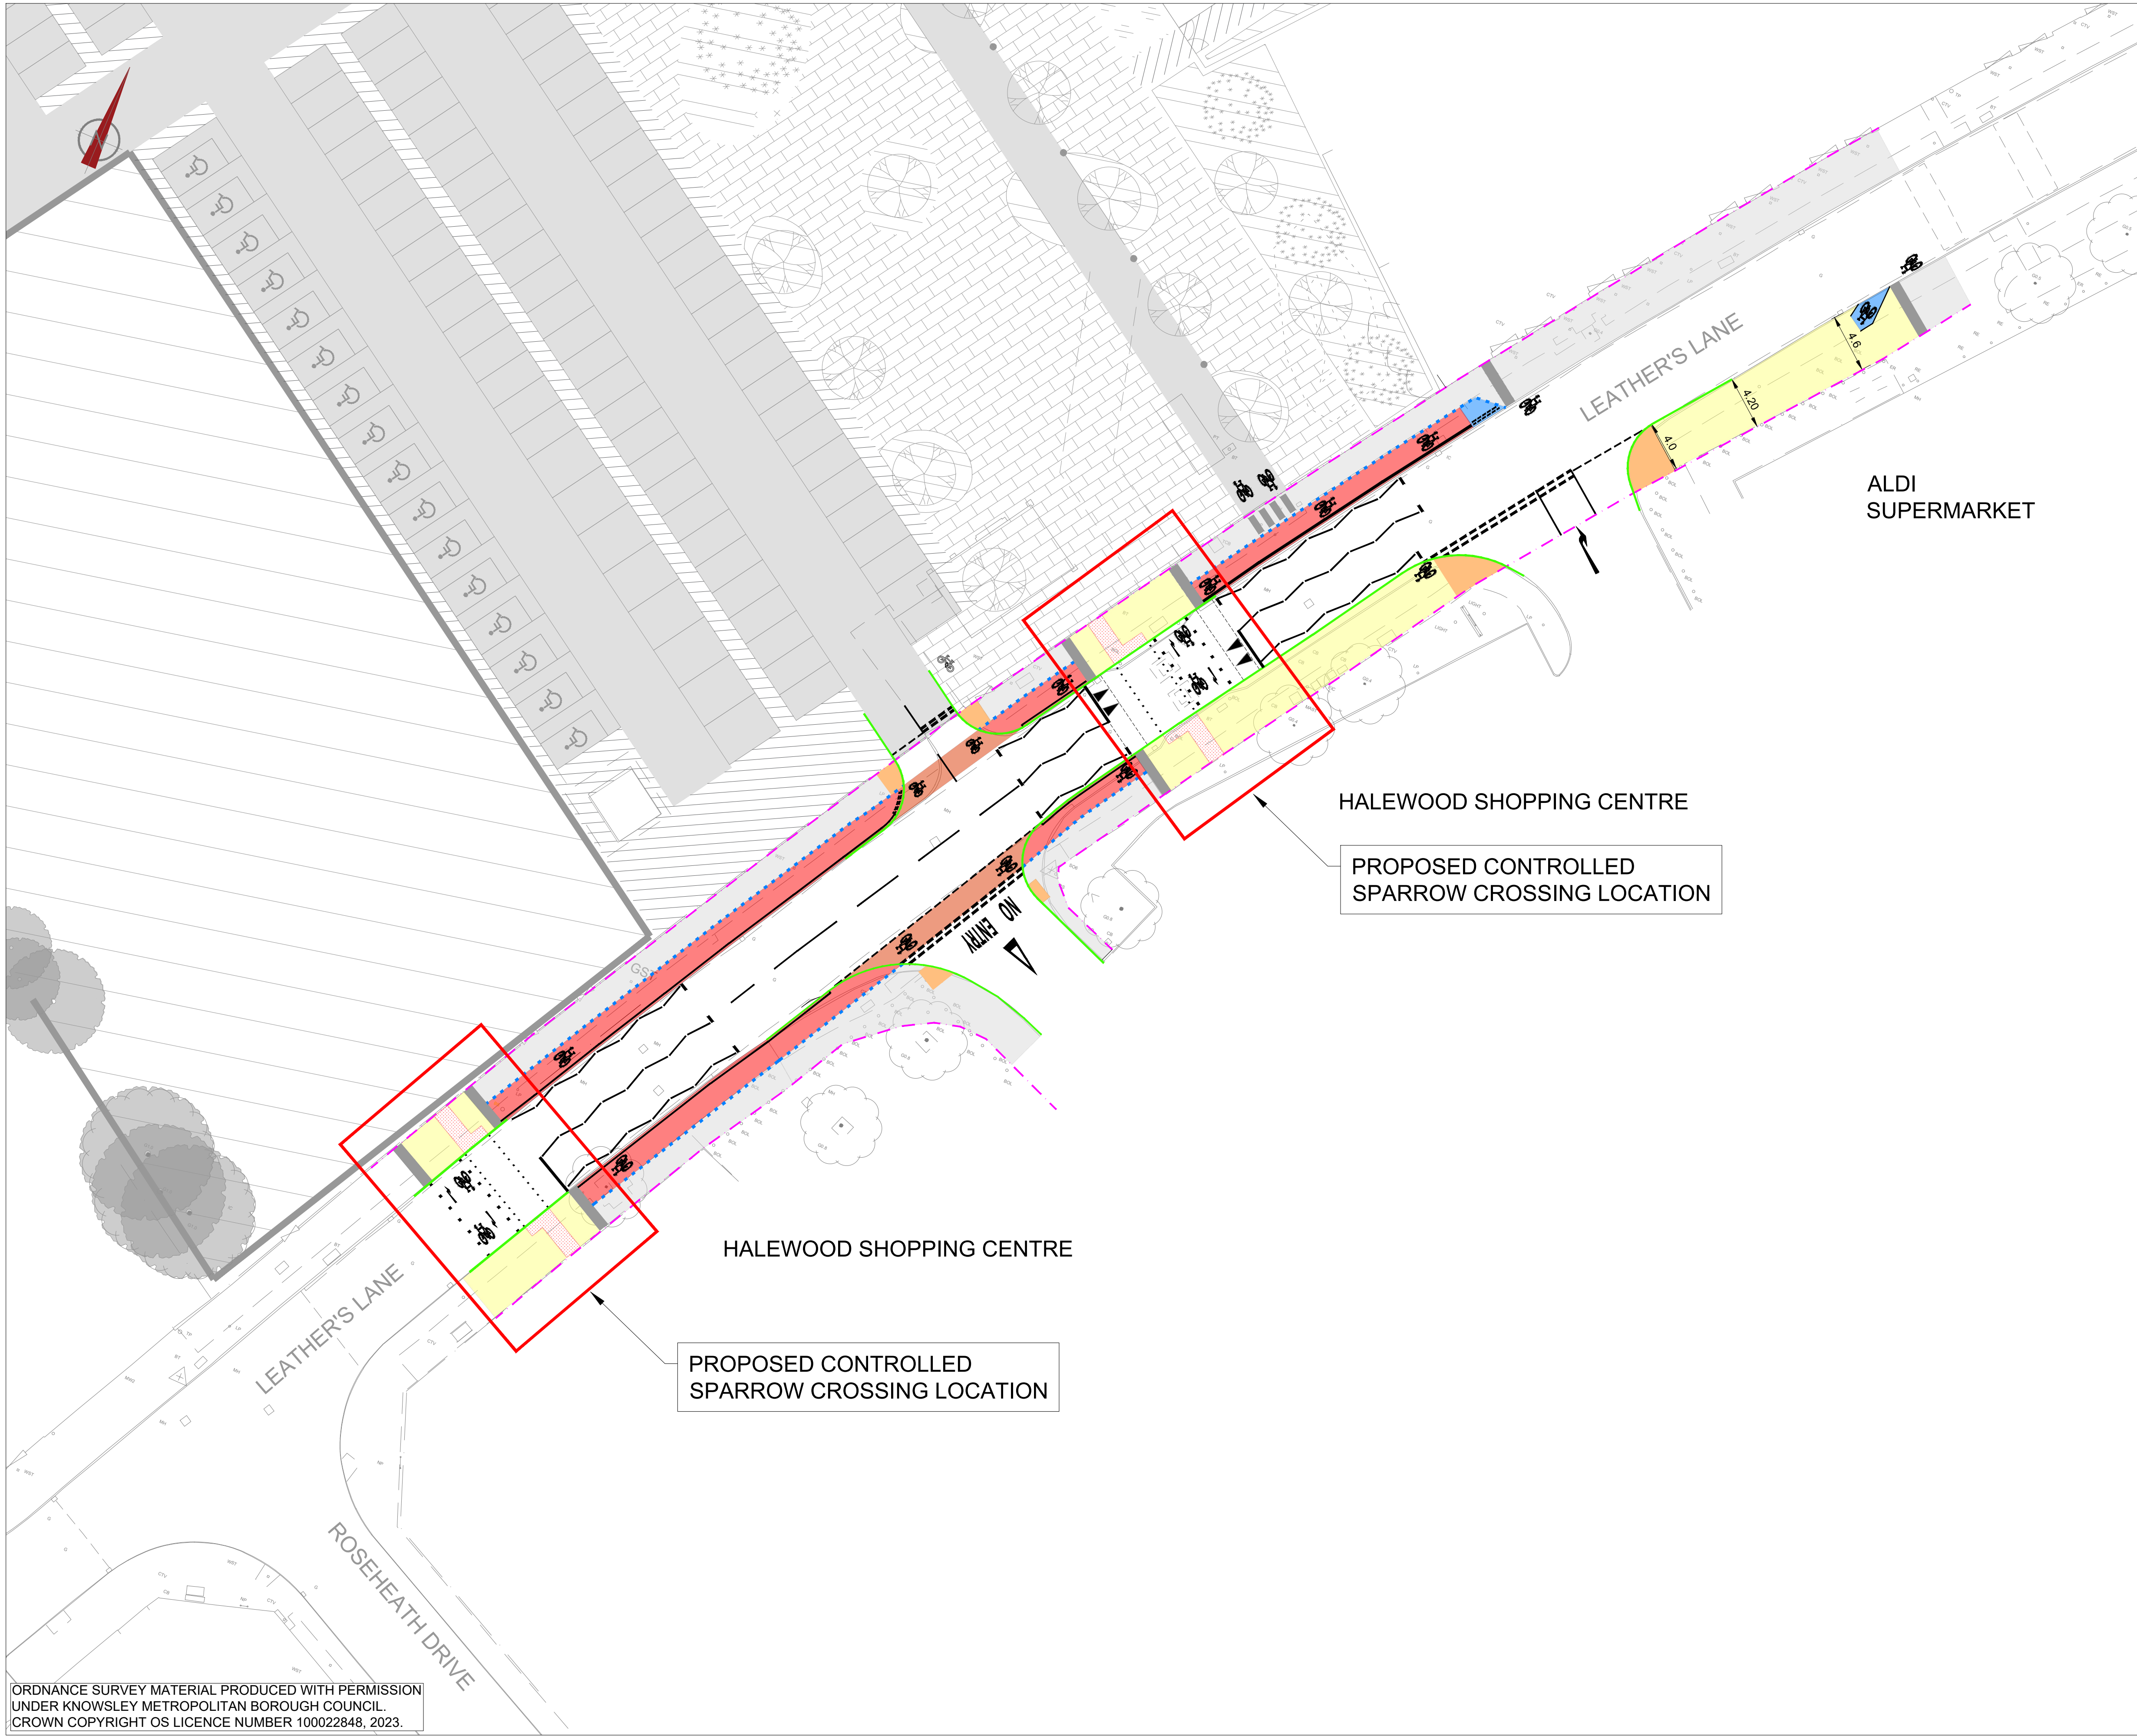


ORDNANCE SURVEY MATERIAL PRODUCED WITH PERMISSION
UNDER KNOWSLEY METROPOLITAN BOROUGH COUNCIL.
CROWN COPYRIGHT OS LICENCE NUMBER 100022848, 2023.

- NOTES:
- DO NOT SCALE THIS DRAWING
 - ALL MEASUREMENTS IN MILLIMETERS UNLESS STATED OTHERWISE

- KEY:-
- PROPOSED CONTROLLED CROSSING LOCATION
 - PROPOSED FOOTWAY
 - PROPOSED CYCLEWAY
 - CYCLIST ACCESS / EGRESS POINTS
 - TACTILE PAVING - UNCONTROLLED CROSSING
 - TACTILE PAVING - CONTROLLED CROSSING
 - TACTILE PAVING - HAZARD WARNING
 - SHARED USE PATH
 - CYCLE TRACK TREATMENT AT CROSSINGS
 - DEMARCATIION KERBS
 - RELOCATED EDGE OF ROAD KERBS
 - INDICATIVE HIGHWAY BOUNDARY

REV	DESCRIPTION	BY	DATE
FOR INFORMATION			
STATUS:			

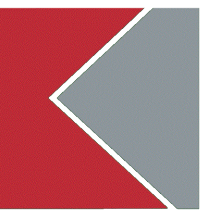

Knowsley Council

HIGHWAYS & CAPITAL DELIVERY

Nutgrove Villa | Griffiths Road | Huyton | L36 9GA
www.knowsley.gov.uk

LEATHER'S LANE

JOB TITLE:

SECTION 23 NOTICE

DRAWING TITLE:

PT/TM/8502	0
DRAWING NUMBER:	REV:

-	-	-	1:500
DRAWN:	CHECKED:	APPROVED:	
-	-	-	
DATE:	DATE:	DATE:	SCALE @A3: