


HALEWOOD LUF LEATHER'S LANE IMPROVEMENT PROJECT

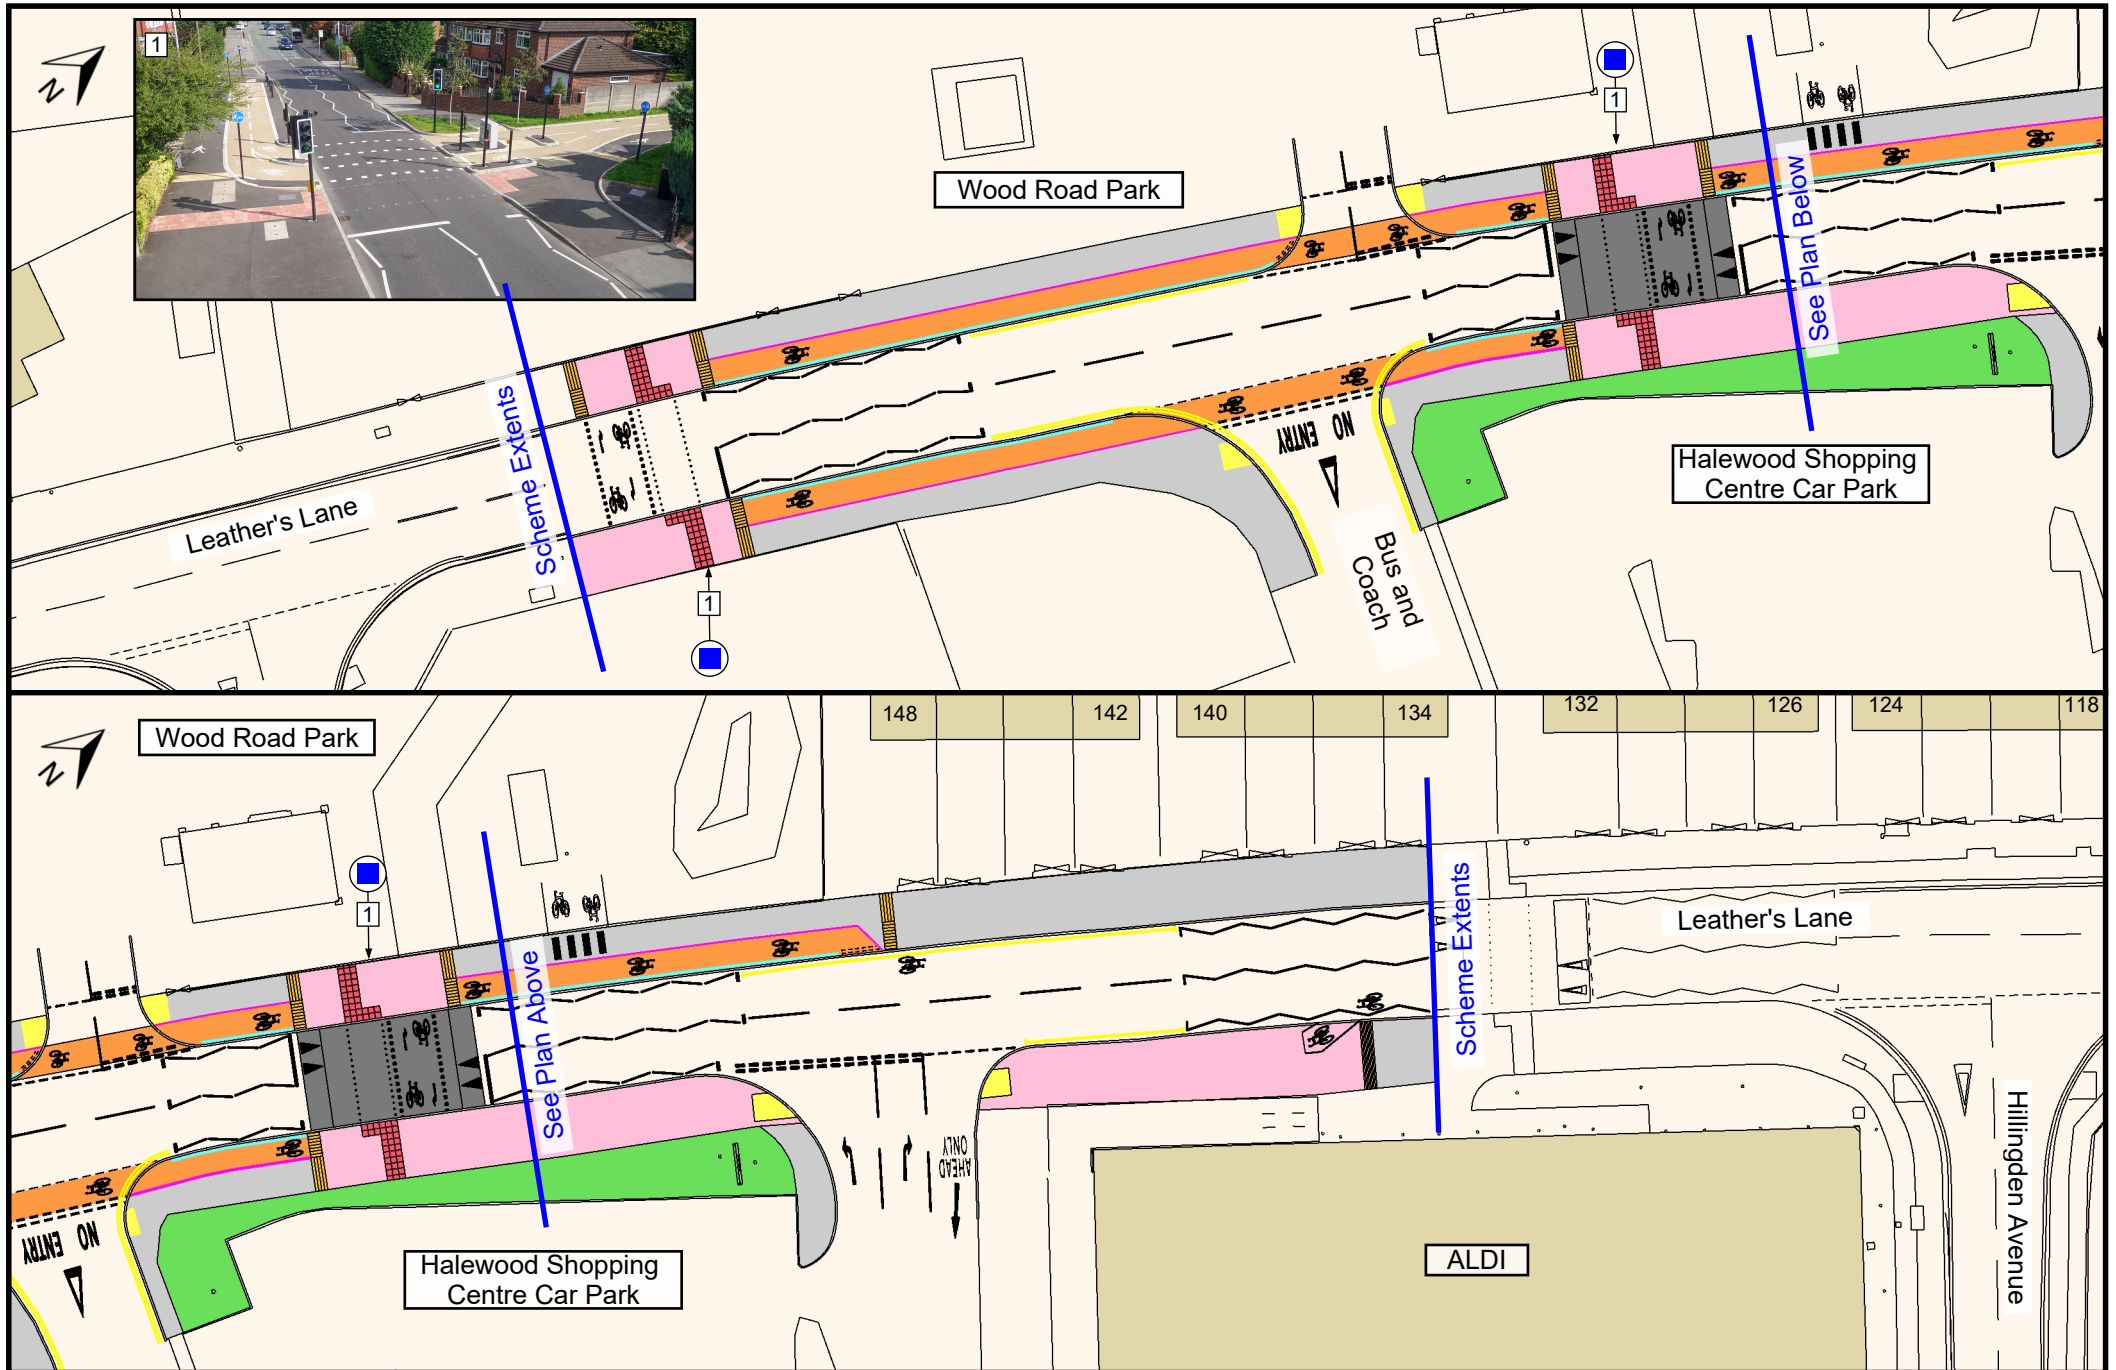

LEGEND:

- | | | | | | | | |
|---|------------------------------|--|--------------------------------------|------------------|-----------------------|-------------------------|-----------------------------|
| Proposed Segregated Cycleway | Proposed Shared-use Footpath | Tactile Paving - Uncontrolled Crossing | Tactile Paving - Controlled Crossing | Proposed Footway | Proposed Raised Table | Existing Landscape Area | Proposed Signalled Crossing |
| Proposed / Existing Single / Double Yellow Line | Proposed Buffer Zone | Proposed Demarcation Block | Tactile Paving - Hazard Warning | | | | |