

NOTES:  
1. THIS DRAWING TO BE READ IN CONJUNCTION WITH ALL OTHER RELEVANT DOCUMENTATION / INFORMATION.  
2. DO NOT SCALE THIS DRAWING.  
3. ALL MEASUREMENTS ARE IN METERS UNLESS OTHERWISE STATED.  
4. ALL LEVELS RELATED TO ORDNANCE DATUM.


KEY


- SCHEME EXTENTS
- PROPOSED CARRIAGeway SURFACING EXTENTS
- PROPOSED SEGREGATED CYCLE PATH
- PROPOSED FOOTWAY
- PROPOSED SHARED USE AREA
- PROPOSED RED BLISTER TACTILE PAVING
- PROPOSED BUFF BLISTER TACTILE PAVING
- PROPOSED 'LADDER / TRAMLINE' PATTERN TACTILE PAVING
- PROPOSED CORDUROY TACTILE PAVING
- PROPOSED KERBLINE
- PROPOSED DEMARCTION BLOCK
- PROPOSED TRAFFIC BOLLARD WITH TRAFFIC SIGNFACE
- PROPOSED TRAFFIC SIGN
- MB PROPOSED MANCHESTER BOLLARD
- PROPOSED GUARDRAIL

A	FOR CONSULTATION	LT	JAN2026
REV	DESCRIPTION	BY	DATE
STATUS: FOR CONSULTATION			



WOOD ROAD, HALEWOOD		
GENERAL ARRANGEMENT		
SHEET 1 of 3		
DRAWING TITLE:	HP015-KMBC-WR-DR-HW-0101	A
DRAWING NUMBER:		REV:
LT	SC	MMc
DRAWN:	CHECKED:	APPROVED:
JAN 26	JAN 26	JAN 26
DATE:	DATE:	DATE:
1:200		SCALE @A1:

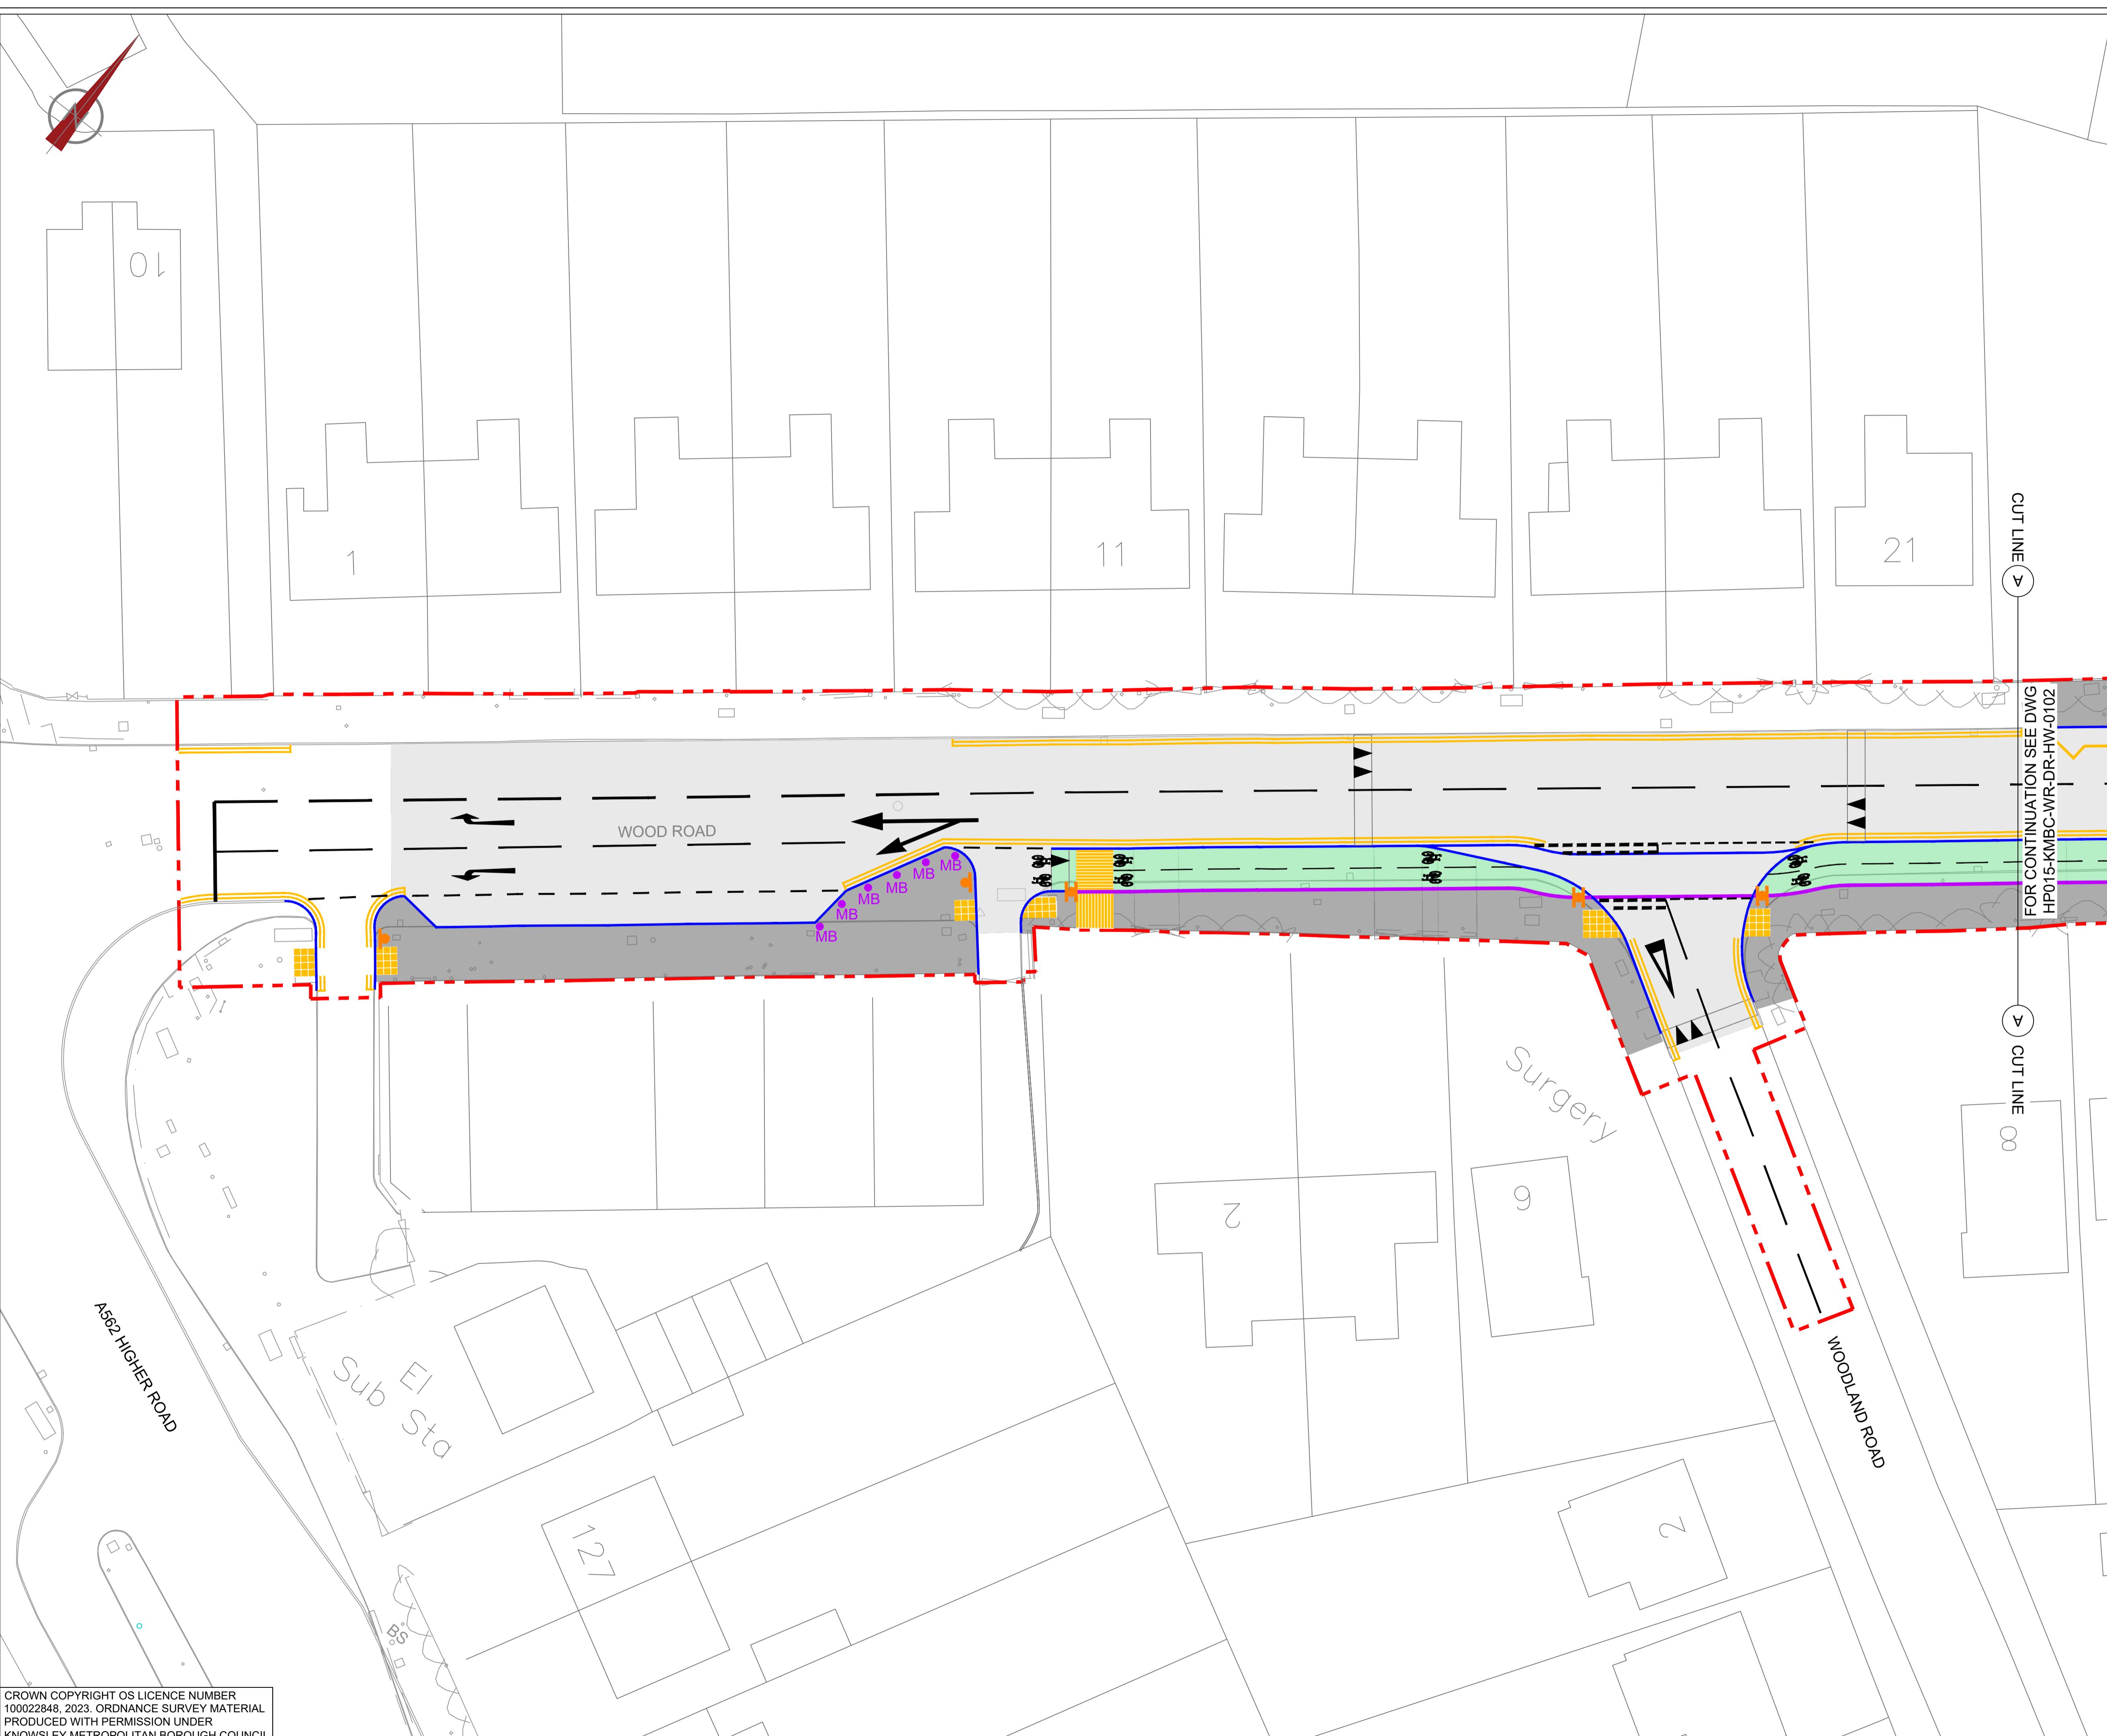

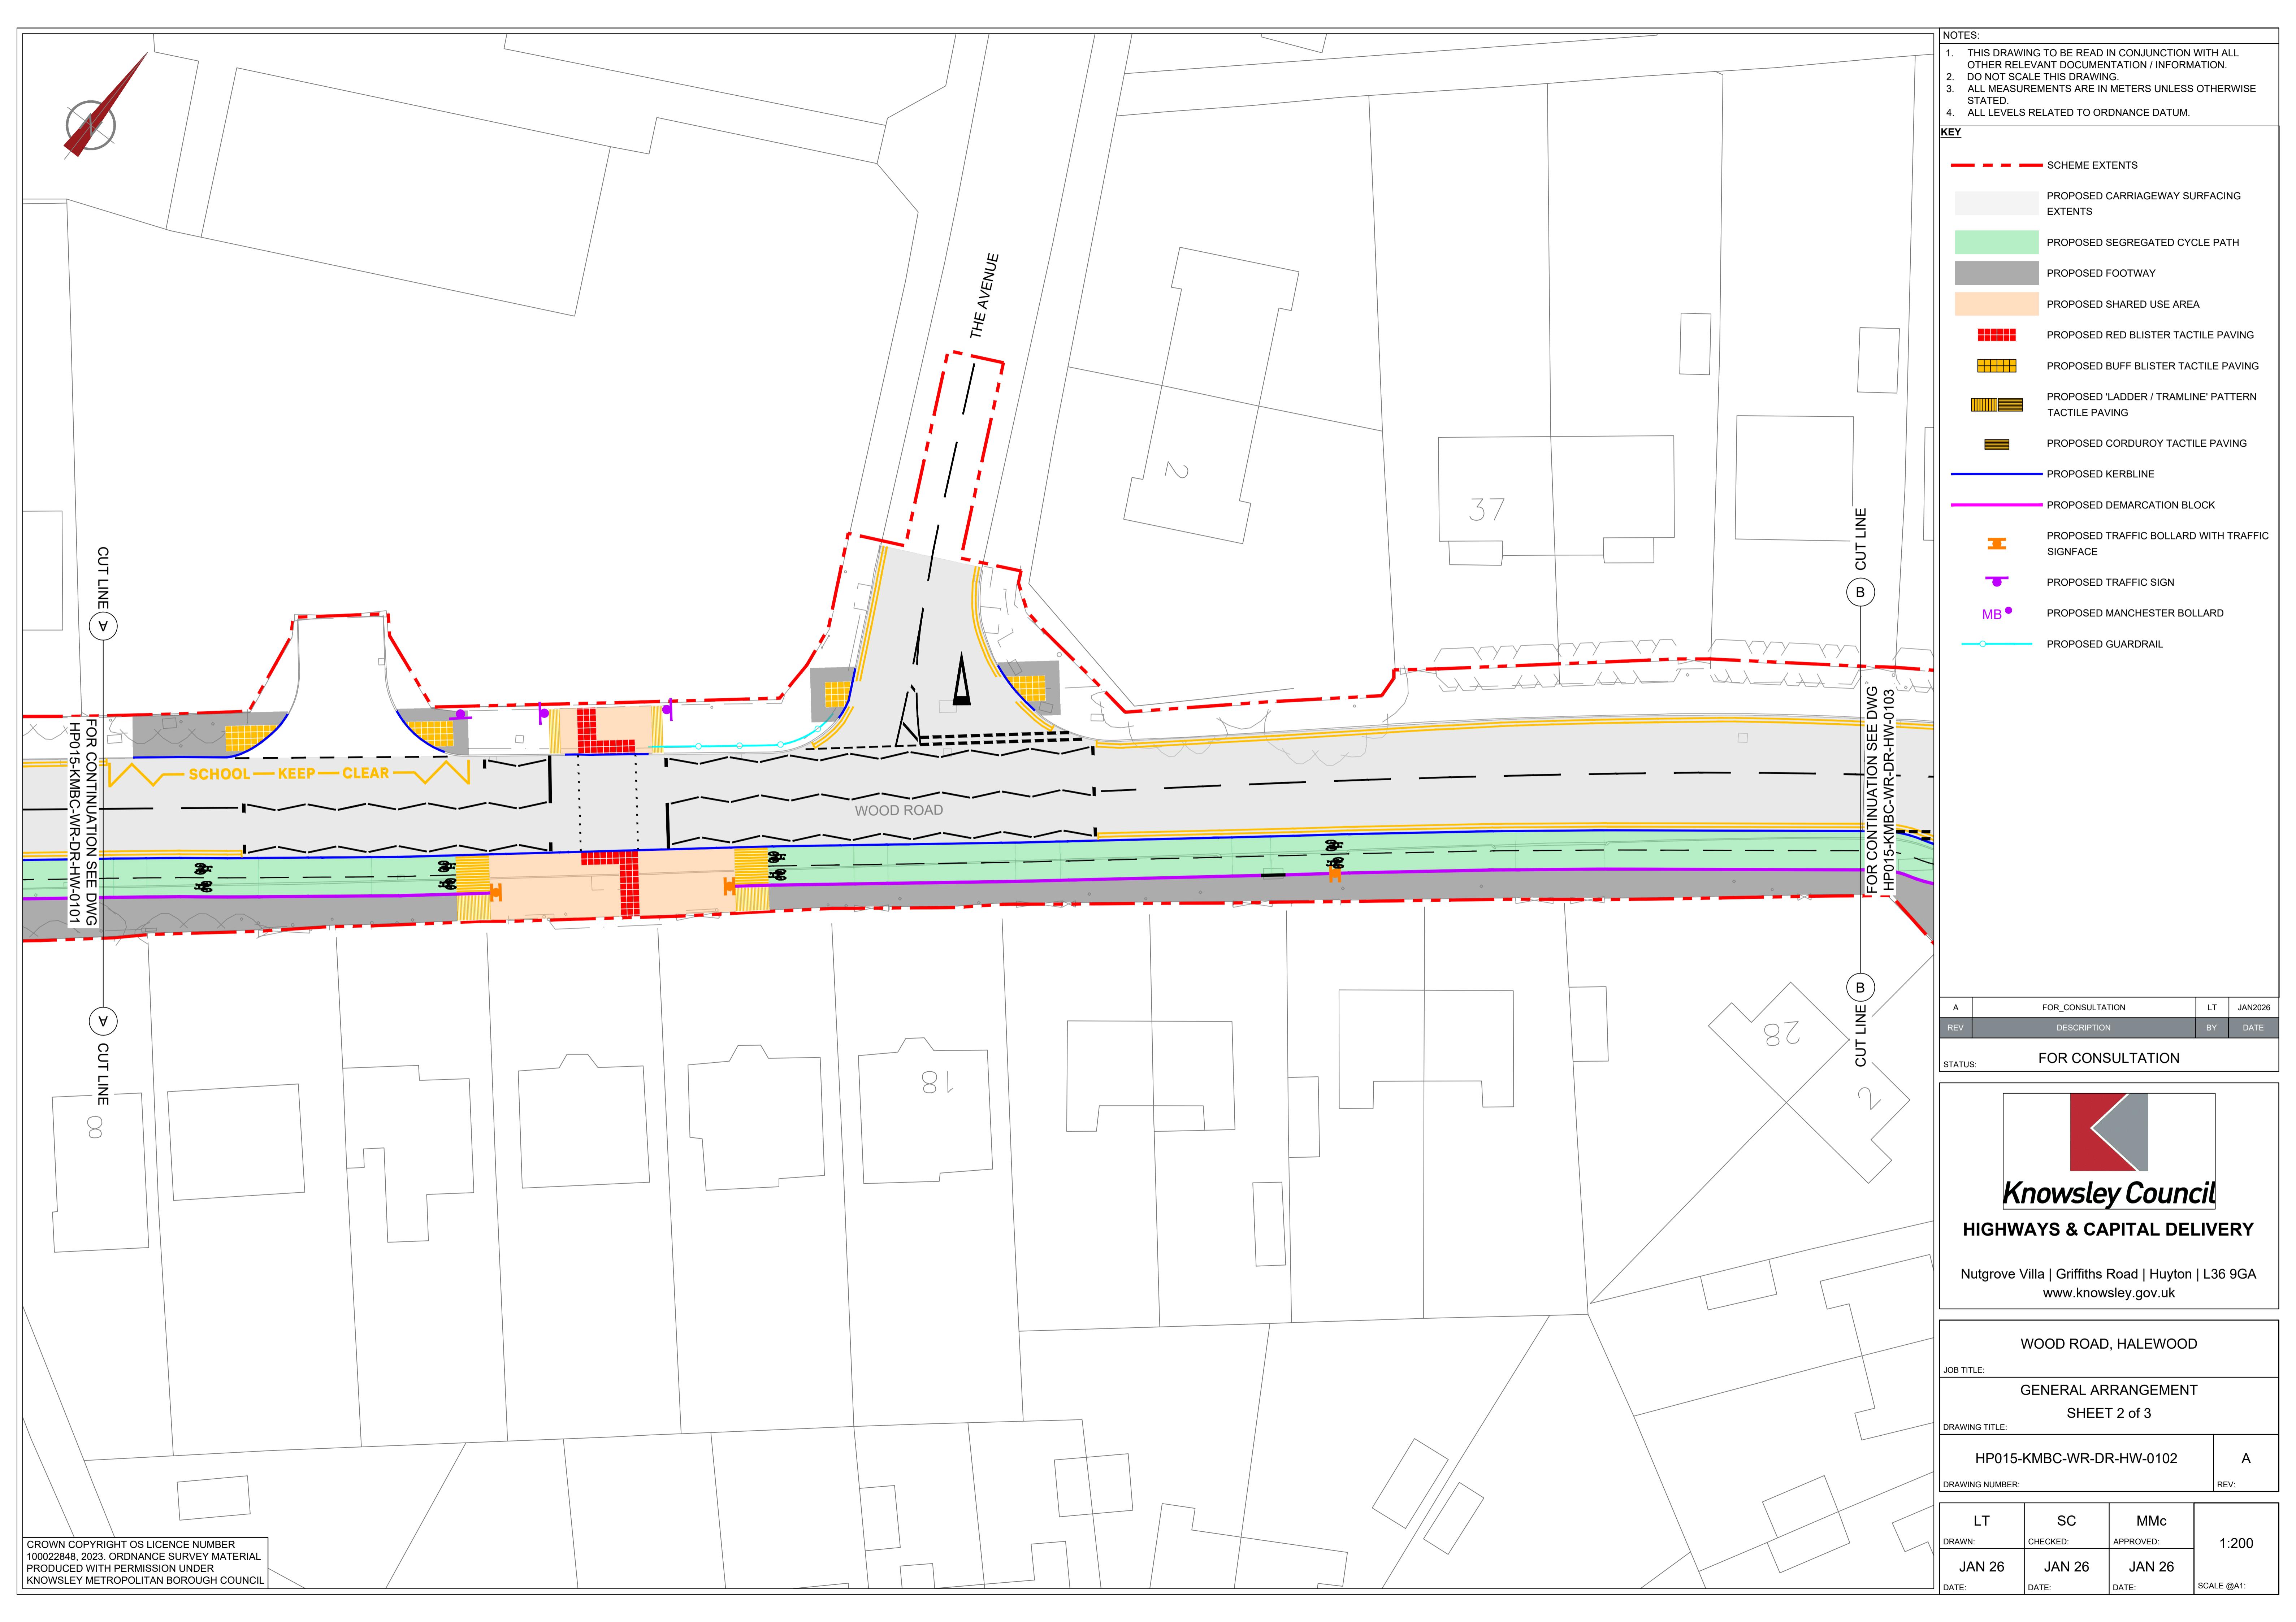

NOTES:  
1. THIS DRAWING TO BE READ IN CONJUNCTION WITH ALL OTHER RELEVANT DOCUMENTATION / INFORMATION.  
2. DO NOT SCALE THIS DRAWING.  
3. ALL MEASUREMENTS ARE IN METERS UNLESS OTHERWISE STATED.  
4. ALL LEVELS RELATED TO ORDNANCE DATUM.

KEY

- SCHEME EXTENTS
- PROPOSED CARRIAGeway SURFACING EXTENTS
- PROPOSED SEGREGATED CYCLE PATH
- PROPOSED FOOTWAY
- PROPOSED SHARED USE AREA
- PROPOSED RED BLISTER TACTILE PAVING
- PROPOSED BUFF BLISTER TACTILE PAVING
- PROPOSED 'LADDER / TRAMLINE' PATTERN TACTILE PAVING
- PROPOSED CORDUROY TACTILE PAVING
- PROPOSED KERBLINE
- PROPOSED DEMARCTION BLOCK
- PROPOSED TRAFFIC BOLLARD WITH TRAFFIC SIGNFACE
- PROPOSED TRAFFIC SIGN
- MB PROPOSED MANCHESTER BOLLARD
- PROPOSED GUARDRAIL

FOR CONTINUATION SEE DWG  
HP015-KMBC-WR-DR-HW-0102

CUT LINE B

BEECHWOOD AVENUE

PENDLETON GREEN

WENLOCK DRIVE

WOOD ROAD

30

43

2

6


8

4

2

A	FOR CONSULTATION	LT	JAN2026
REV	DESCRIPTION	BY	DATE

STATUS: FOR CONSULTATION

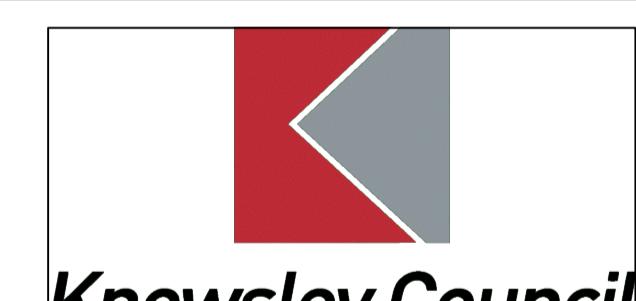

**HIGHWAYS & CAPITAL DELIVERY**

Nutgrove Villa | Griffiths Road | Huyton | L36 9GA  
www.knowsley.gov.uk

WOOD ROAD, HALEWOOD

JOB TITLE:

GENERAL ARRANGEMENT

SHEET 3 of 3

DRAWING TITLE:

HP015-KMBC-WR-DR-HW-0103

DRAWING NUMBER:

A

REV:

LT	SC	MMc	1:200
DRAWN:	CHECKED:	APPROVED:	
JAN 26	JAN 26	JAN 26	DATE: DATE: DATE:
			SCALE @A1: SCALE @A1: