


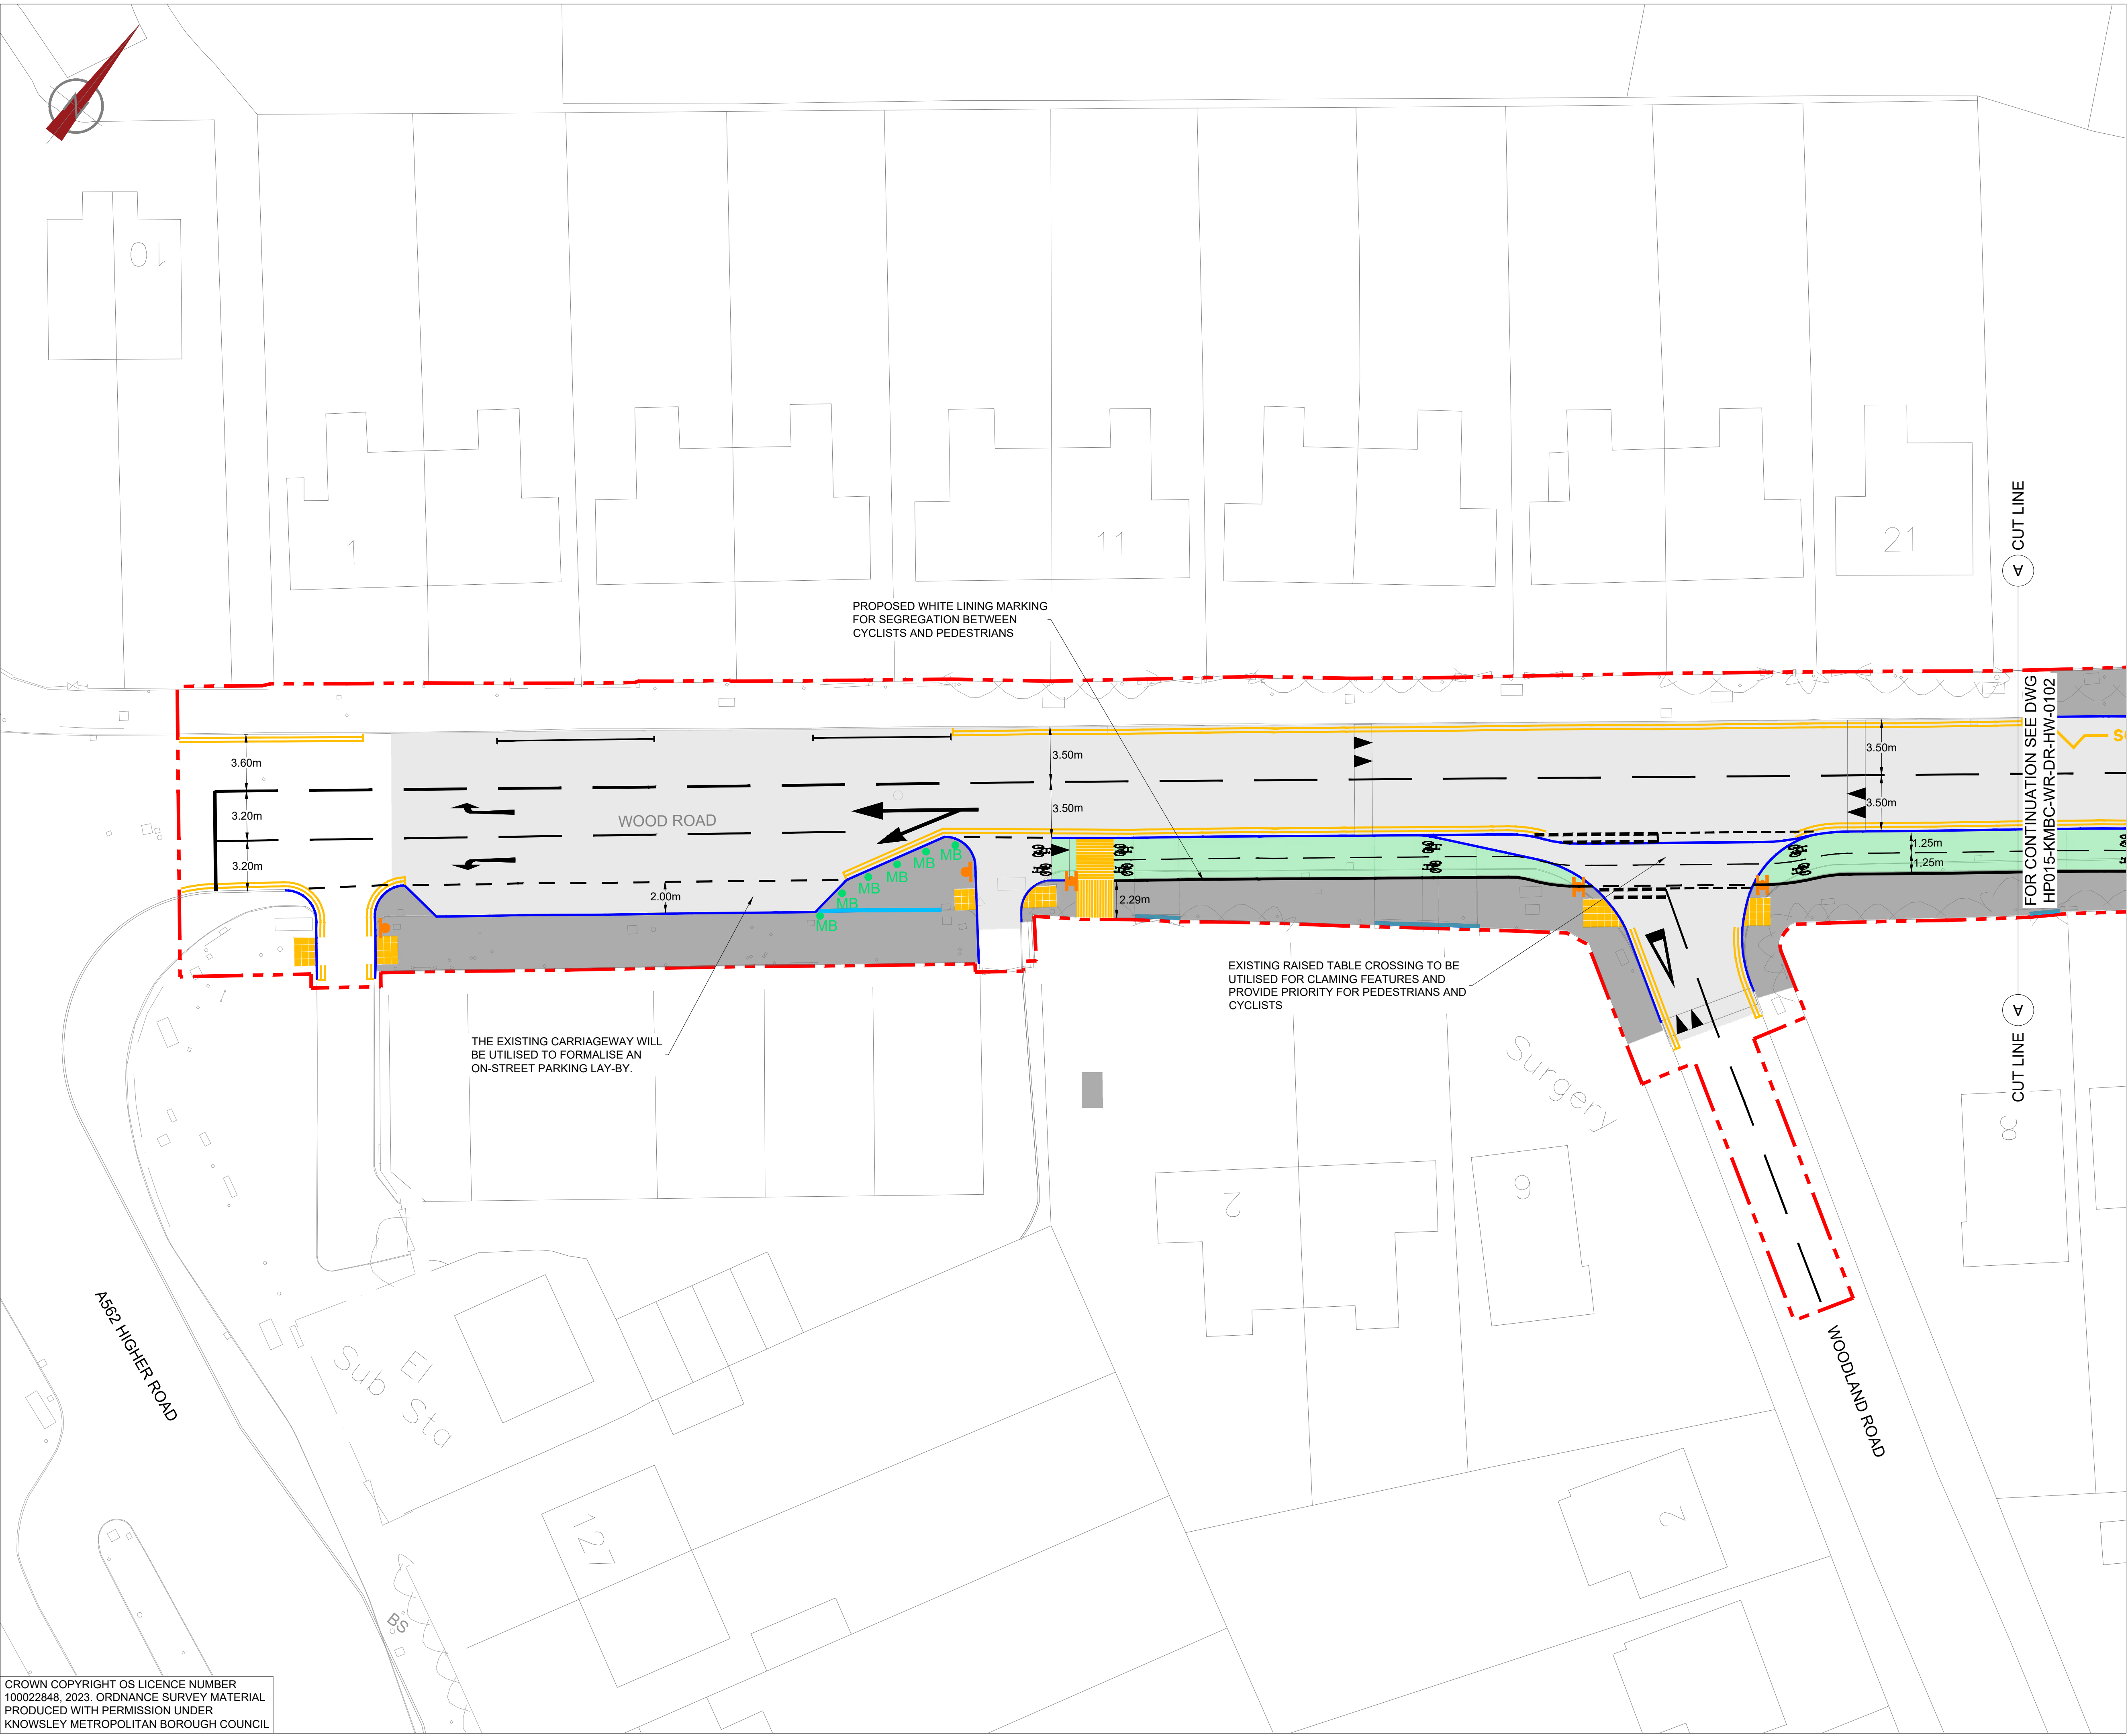

NOTES:

- THIS DRAWING TO BE READ IN CONJUNCTION WITH ALL OTHER RELEVANT DOCUMENTATION / INFORMATION.
- DO NOT SCALE THIS DRAWING.
- ALL MEASUREMENTS ARE IN METERS UNLESS OTHERWISE STATED.
- ALL LEVELS RELATED TO ORDNANCE DATUM.

KEY

	SCHEME EXTENTS
	PROPOSED CARRIAGEWAY SURFACING EXTENTS
	PROPOSED SEGREGATED CYCLE PATH
	PROPOSED FOOTWAY
	PROPOSED SHARED USE AREA
	PROPOSED RED BLISTER TACTILE PAVING
	PROPOSED BUFF BLISTER TACTILE PAVING
	PROPOSED 'LADDER / TRAMLINE' PATTERN TACTILE PAVING
	PROPOSED CORDUROY TACTILE PAVING
	PROPOSED KERBLINE
	PROPOSED CHANNEL
	PROPOSED WHITE LINING
	PROPOSED TRAFFIC BOLLARD WITH TRAFFIC SIGNFACE
	PROPOSED TRAFFIC SIGN
	PROPOSED MANCHESTER BOLLARD
	PROPOSED GUARDRAIL

B	REVISED_UPDATE	LT	JUN2026
A	FOR_CONSULTATION	LT	JAN2026
REV	DESCRIPTION	BY	DATE

STATUS: FOR CONSULTATION

Knowsley Council

HIGHWAYS & CAPITAL DELIVERY

Nutgrove Villa | Griffiths Road | Huyton | L36 9GA
www.knowsley.gov.uk

WOOD ROAD, HALEWOOD


JOB TITLE:

GENERAL ARRANGEMENT
SHEET 1 of 3

DRAWING TITLE:

HP015-KMBC-WR-DR-HW-0101	B
DRAWING NUMBER:	REV:

LT	SC	MMc	1:200
DRAWN:	CHECKED:	APPROVED:	
JAN 26	JAN 26	JAN 26	
DATE:	DATE:	DATE:	SCALE @A1:

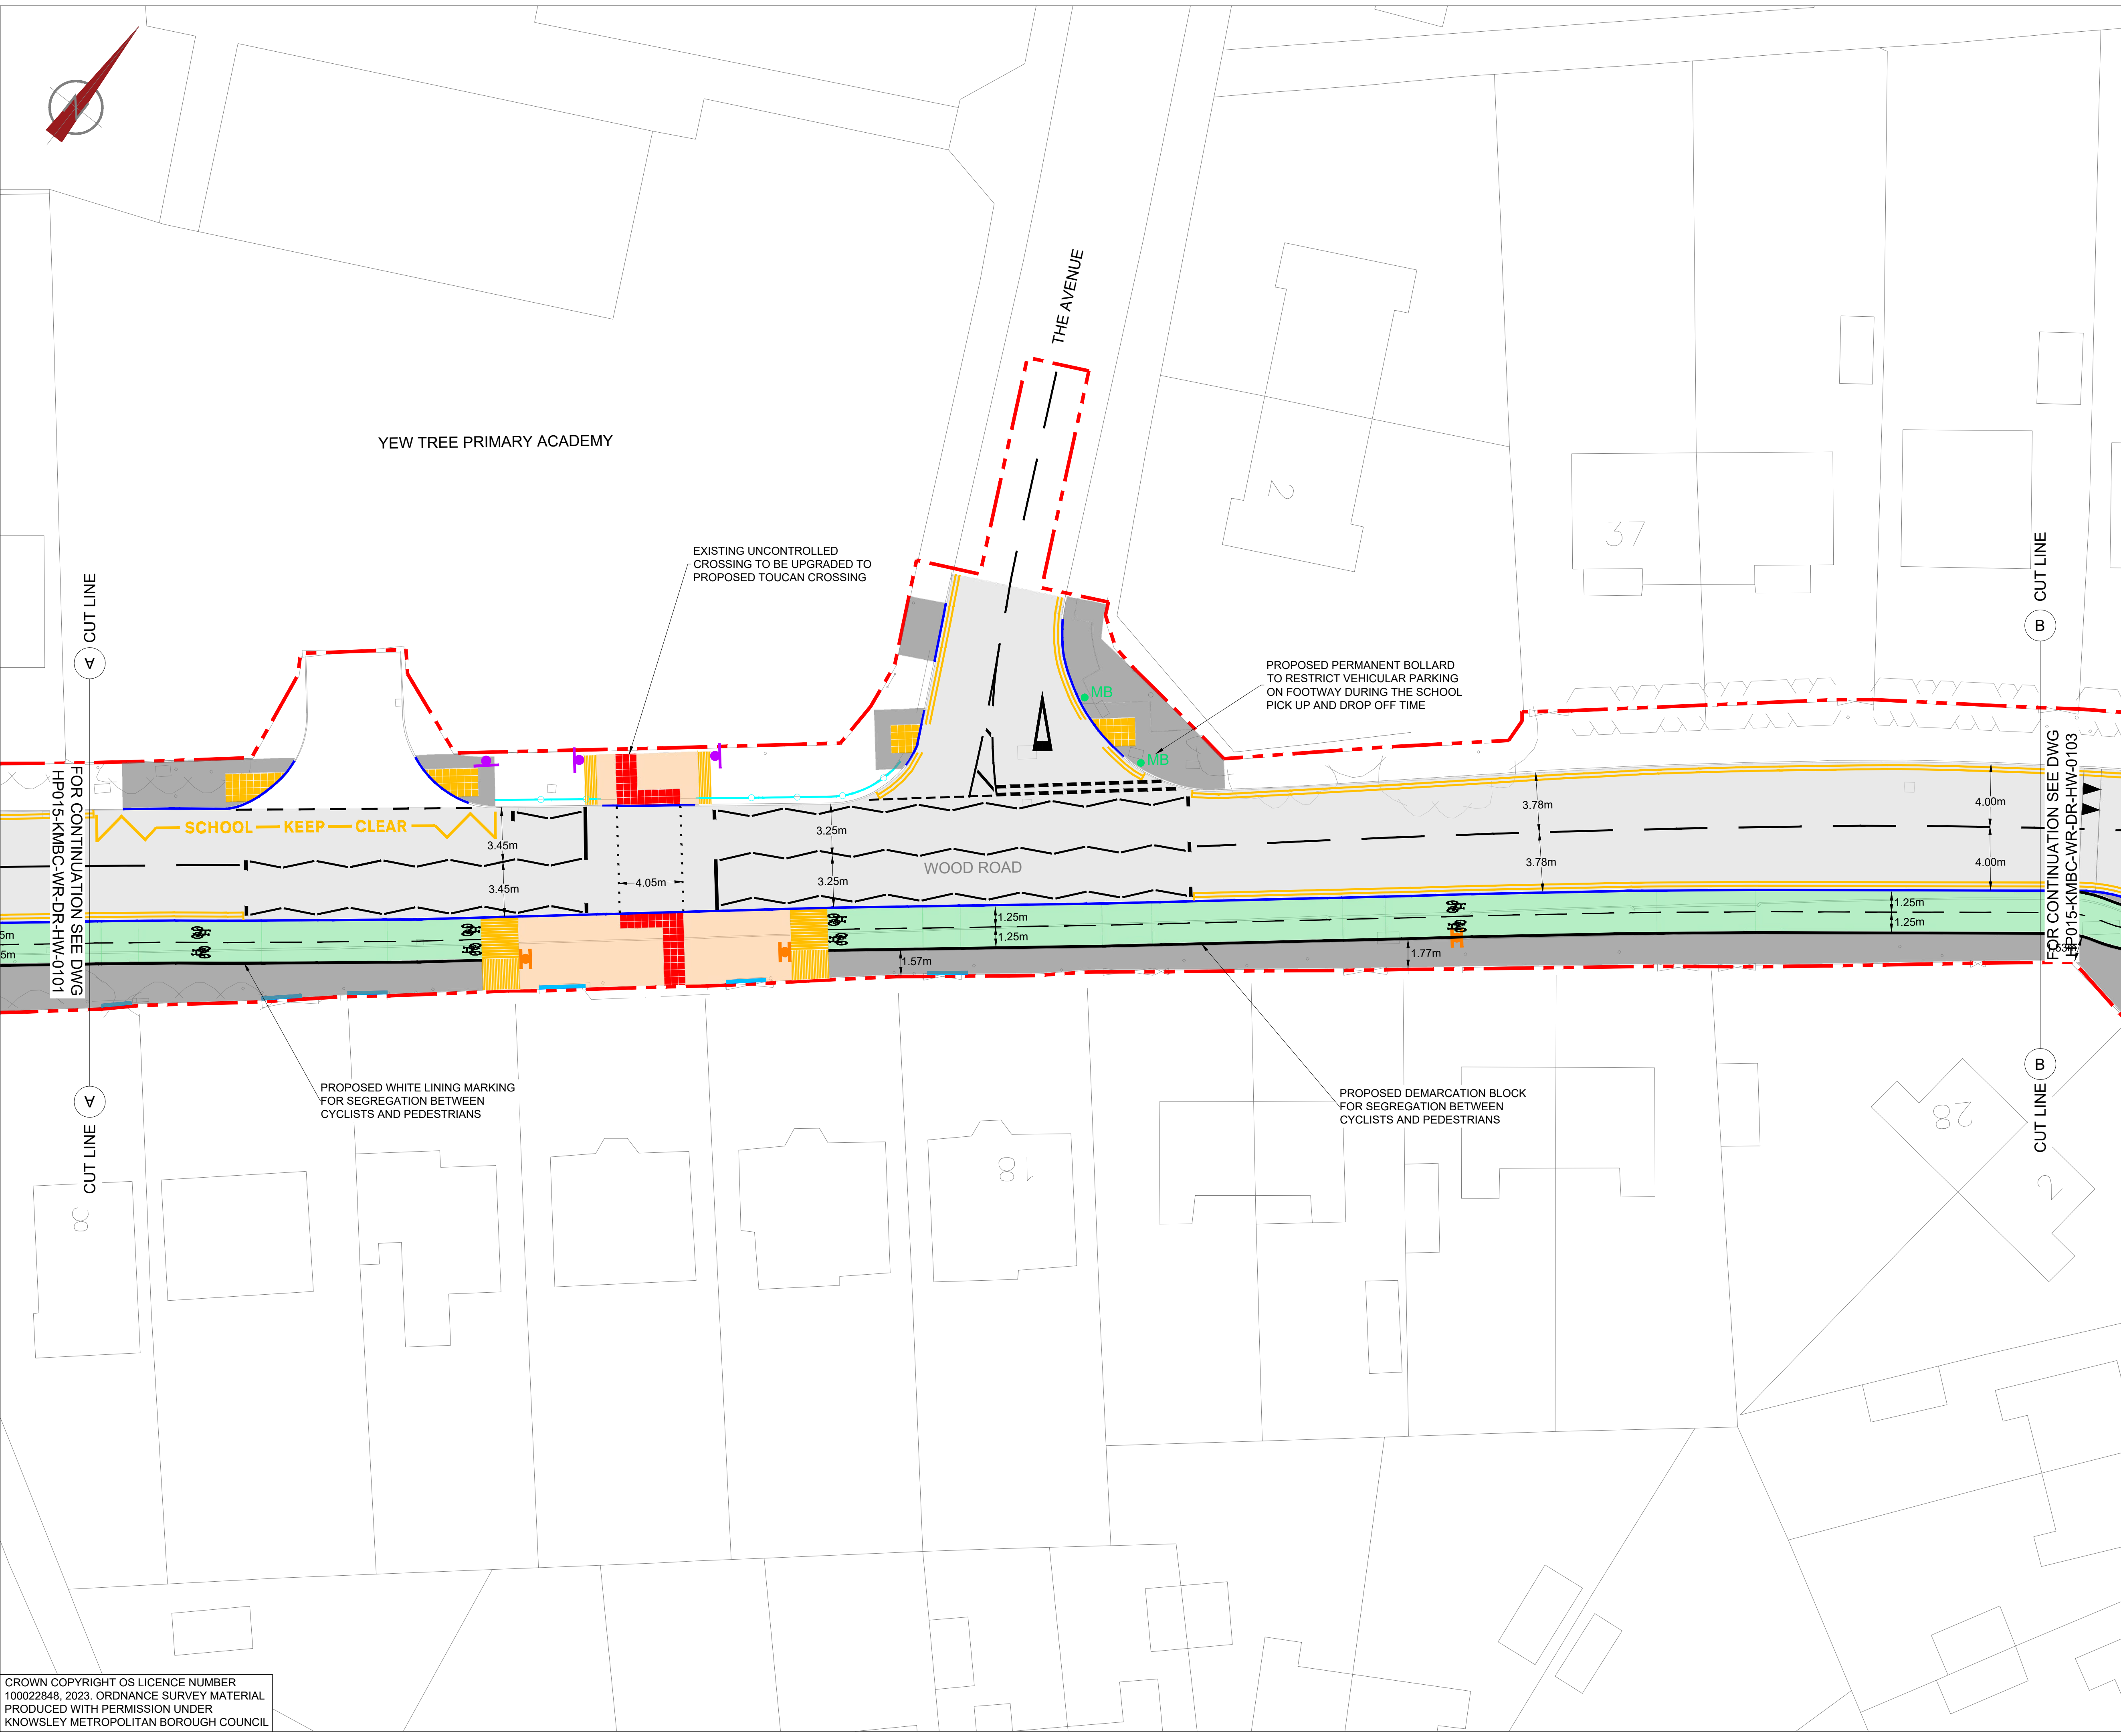

NOTES:

- THIS DRAWING TO BE READ IN CONJUNCTION WITH ALL OTHER RELEVANT DOCUMENTATION / INFORMATION.
- DO NOT SCALE THIS DRAWING.
- ALL MEASUREMENTS ARE IN METERS UNLESS OTHERWISE STATED.
- ALL LEVELS RELATED TO ORDNANCE DATUM.

KEY

	SCHEME EXTENTS
	PROPOSED CARRIAGEWAY SURFACING EXTENTS
	PROPOSED SEGREGATED CYCLE PATH
	PROPOSED FOOTWAY
	PROPOSED SHARED USE AREA
	PROPOSED RED BLISTER TACTILE PAVING
	PROPOSED BUFF BLISTER TACTILE PAVING
	PROPOSED 'LADDER' / TRAMLINE' PATTERN TACTILE PAVING
	PROPOSED CORDUROY TACTILE PAVING
	PROPOSED KERBLINE
	PROPOSED CHANNEL
	PROPOSED WHITE LINING
	PROPOSED TRAFFIC BOLLARD WITH TRAFFIC SIGNFACE
	PROPOSED TRAFFIC SIGN
	PROPOSED MANCHESTER BOLLARD
	PROPOSED GUARDRAIL

B	REVISED_UPDATE	LT	JUN2026
A	FIRST_ISSUE	LT	JAN2026
REV	DESCRIPTION	BY	DATE

STATUS: DETAILED DESIGN

Knowsley Council
HIGHWAYS & CAPITAL DELIVERY

Nutgrove Villa | Griffiths Road | Huyton | L36 9GA
www.knowsley.gov.uk

WOOD ROAD, HALEWOOD


JOB TITLE:

GENERAL ARRANGEMENT
SHEET 2 of 3

DRAWING TITLE:

HP015-KMBC-WR-DR-HW-0102	B
DRAWING NUMBER:	REV:

LT	SC	MMc	1:200
DRAWN:	CHECKED:	APPROVED:	
JAN 26	JAN 26	JAN 26	
DATE:	DATE:	DATE:	SCALE @A1:

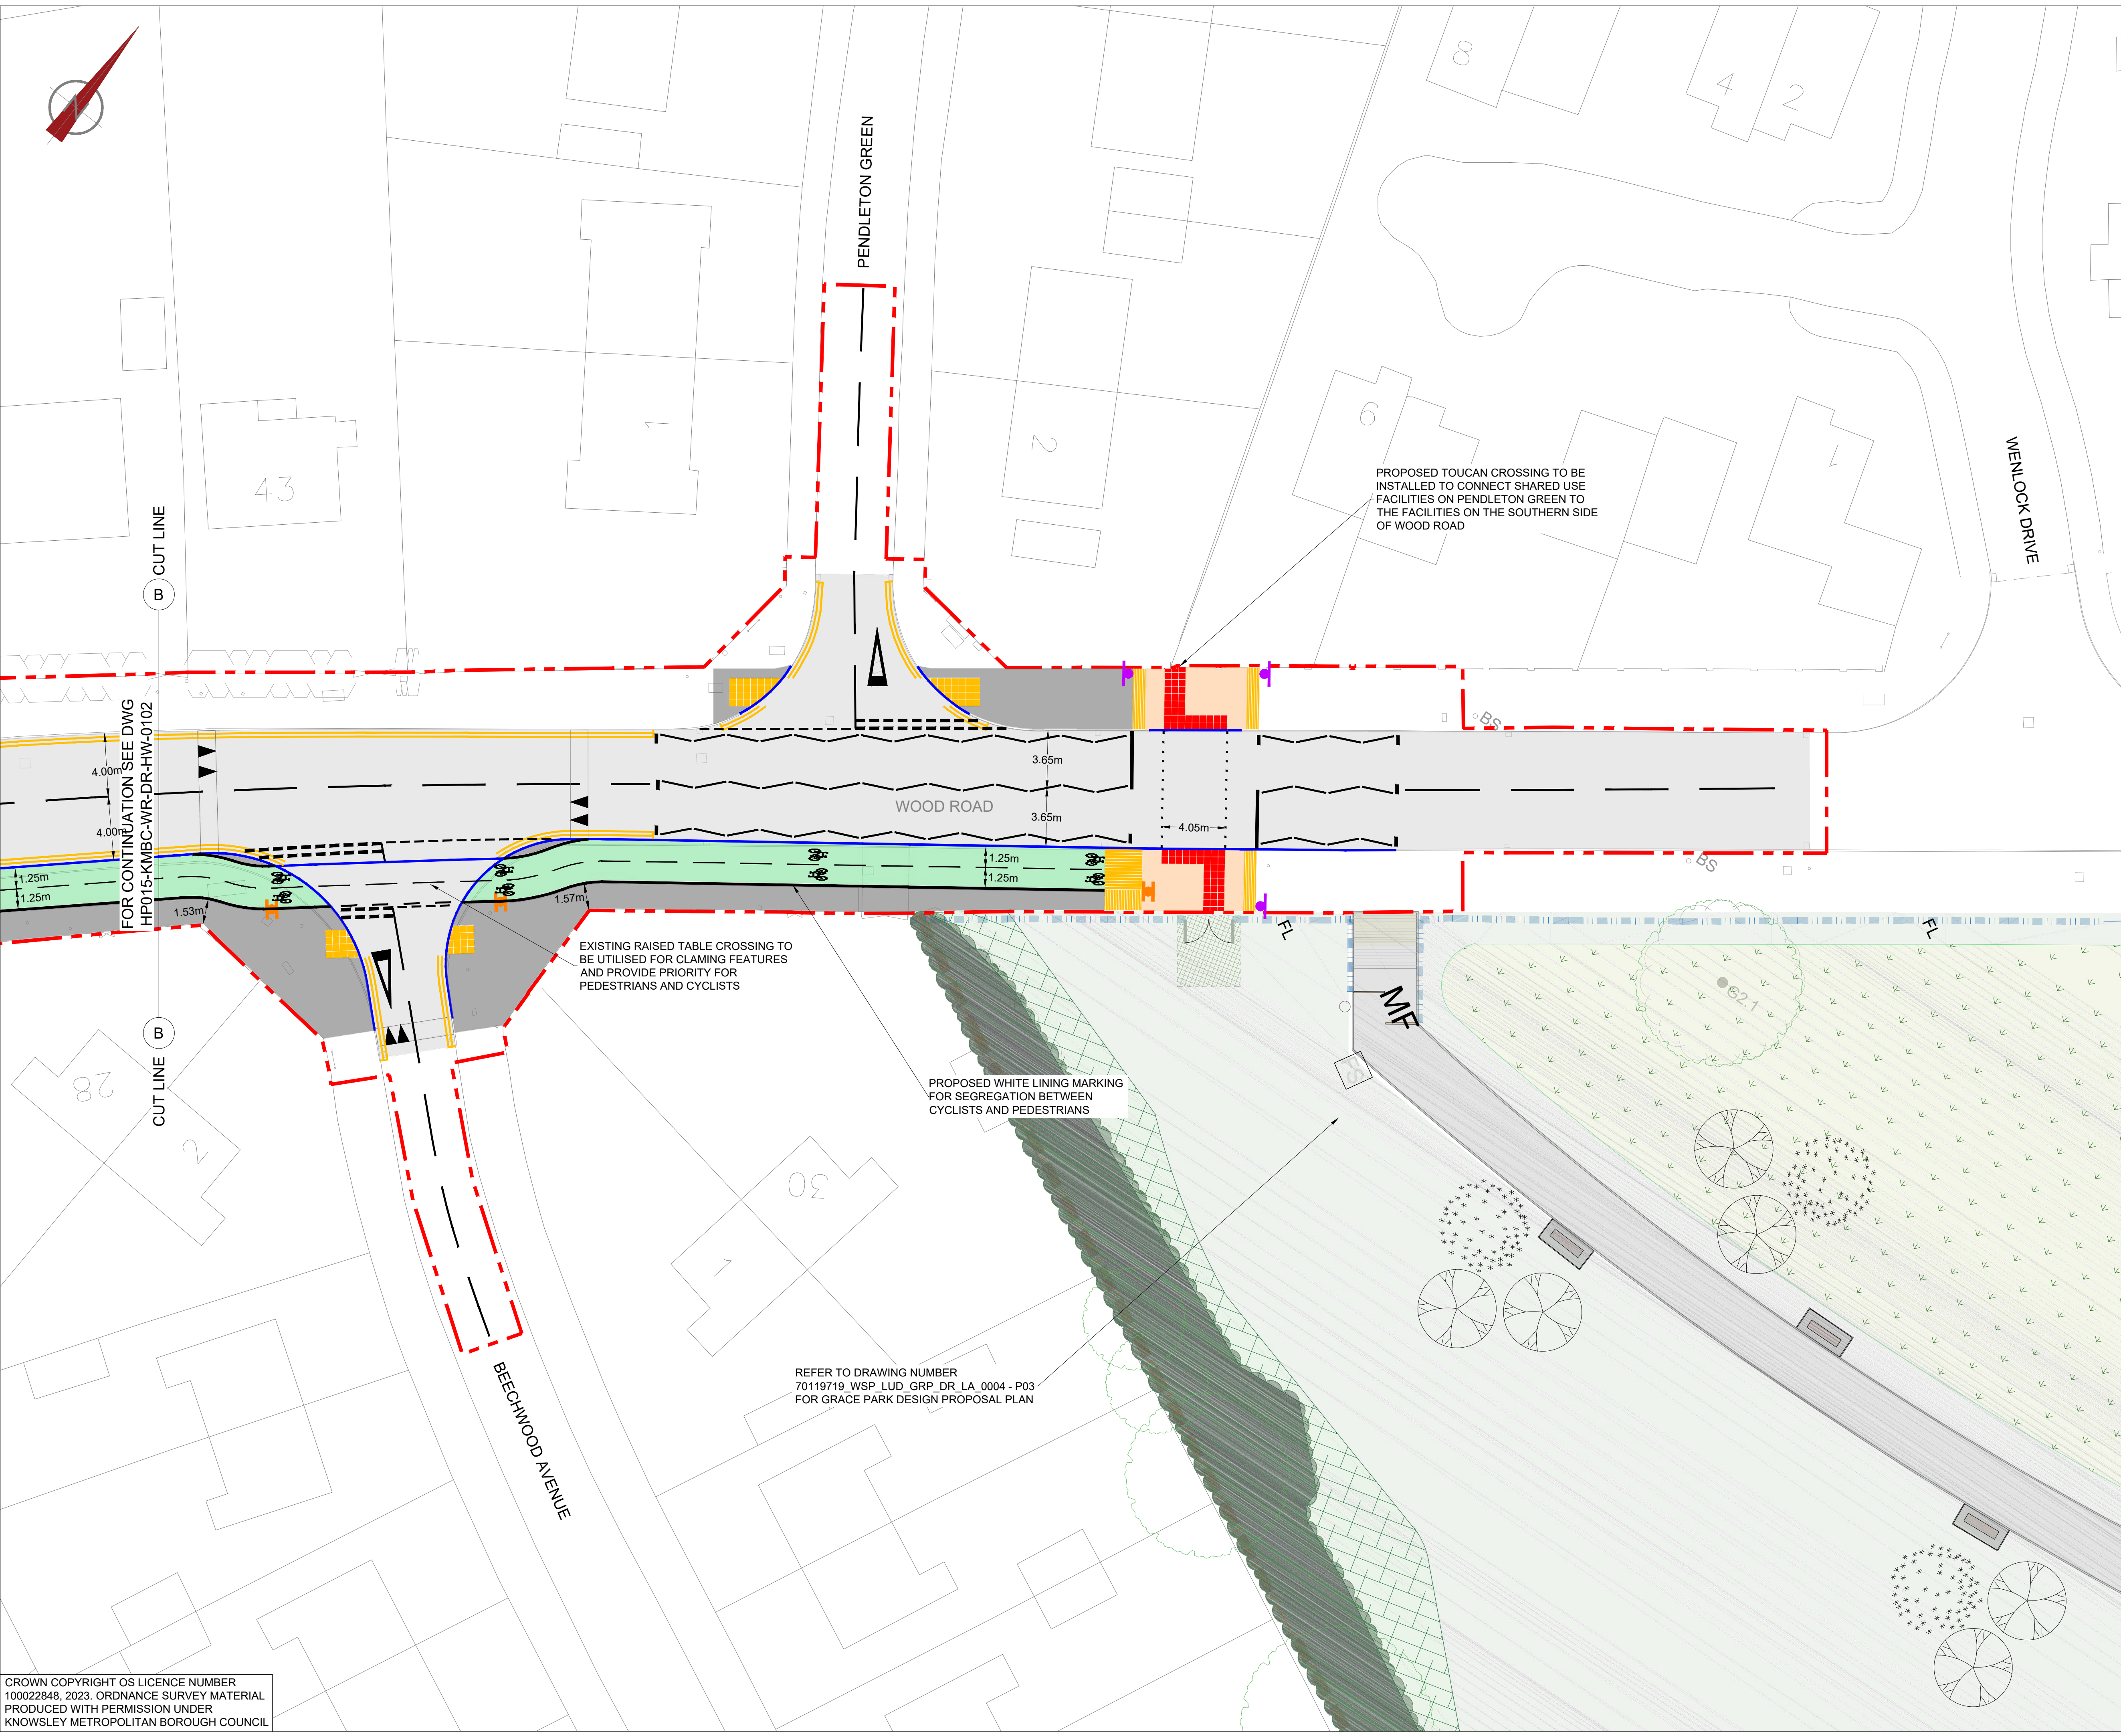


- NOTES:
1. THIS DRAWING TO BE READ IN CONJUNCTION WITH ALL OTHER RELEVANT DOCUMENTATION / INFORMATION.
 2. DO NOT SCALE THIS DRAWING.
 3. ALL MEASUREMENTS ARE IN METERS UNLESS OTHERWISE STATED.
 4. ALL LEVELS RELATED TO ORDNANCE DATUM.

- KEY
- SCHEME EXTENTS
 - PROPOSED CARRIAGEWAY SURFACING EXTENTS
 - PROPOSED SEGREGATED CYCLE PATH
 - PROPOSED FOOTWAY
 - PROPOSED SHARED USE AREA
 - PROPOSED RED BLISTER TACTILE PAVING
 - PROPOSED BUFF BLISTER TACTILE PAVING
 - PROPOSED 'LADDER' / TRAMLINE' PATTERN TACTILE PAVING
 - PROPOSED CORDUROY TACTILE PAVING
 - PROPOSED KERBLINE
 - PROPOSED CHANNEL
 - PROPOSED WHITE LINING
 - PROPOSED TRAFFIC BOLLARD WITH TRAFFIC SIGNFACE
 - PROPOSED TRAFFIC SIGN
 - PROPOSED MANCHESTER BOLLARD
 - PROPOSED GUARDRAIL

B	REVISED_UPDATE	LT	JUN2026
A	FIRST_ISSUE	LT	JAN2026
REV	DESCRIPTION	BY	DATE

STATUS: DETAILED DESIGN

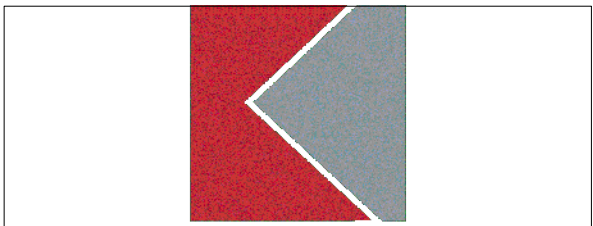

Knowsley Council
HIGHWAYS & CAPITAL DELIVERY

Nutgrove Villa | Griffiths Road | Huyton | L36 9GA
www.knowsley.gov.uk

WOOD ROAD, HALEWOOD			
JOB TITLE:			
GENERAL ARRANGEMENT SHEET 3 of 3			
DRAWING TITLE:			
HP015-KMBC-WR-DR-HW-0103			B
DRAWING NUMBER:			REV:
LT	SC	MMc	1:200
DRAWN:	CHECKED:	APPROVED:	
JAN 26	JAN 26	JAN 26	
DATE:	DATE:	DATE:	SCALE @A1: